

# Biedenbach Engineering, Inc.

3010 East Pike  
Zanesville, OH 43701

Civil Engineering and Land Surveying

Telephone (740) 453-4850  
Fax (740) 450-1000  
E mail biedenbach@ee.net

## RICHARD H. AND JOYCE A. McCLELLAND AUDITORS PARCEL NUMBER

63-63-04-06-01-000 (PART)-0.027 +/- ACRES-LOT 546  
63-63-04-06-02-000 (PART)-0.080 +/- ACRES-LOT 545  
63-63-04-06-03-000 (PART)-0.080 +/- ACRES-LOT 544  
63-63-04-06-04-000 (PART)-0.080 +/- ACRES-LOT 543  
63-63-04-06-05-000 (PART)-0.080 +/- ACRES-LOT 542  
63-63-04-06-06-000 (PART)-0.080 +/- ACRES-LOT 541  
63-63-04-06-07-000 (PART)-0.080 +/- ACRES-LOT 540

SNP

BEING A PART OF LOTS 540, 541, 542, 543, 544, 545 AND 546 OF THE VILLAGE OF SOUTH ZANESVILLE (PLAT BOOK 2, PAGE 96), SITUATED IN THE VILLAGE OF SOUTH ZANESVILLE, MUSKINGUM COUNTY, OHIO.

BEGINNING AT AN EXISTING IRON PIN (5/8 INCH REBAR) AT THE NORTHWEST CORNER OF LOT 540 OF SOUTH ZANESVILLE (PLAT BOOK 2, PAGE 96);

THENCE WITH THE SOUTH LINE OF BERKLEY STREET AND THE NORTH LINE OF SAID LOTS 540-546 OF SOUTH ZANESVILLE, SOUTH 82 DEGREES 42 MINUTES 55 SECONDS EAST 317.35 FEET TO A POINT;

THENCE LEAVING THE SAID SOUTH LINE, SOUTH 10 DEGREES 19 MINUTES 03 SECONDS WEST 70.10 FEET TO AN IRON PIN SET;

THENCE NORTH 82 DEGREES 42 MINUTES 55 SECONDS WEST 313.64 FEET TO AN IRON PIN SET ON THE WEST LINE OF LOT 540 (EAST LINE OF STANLEY AVENUE);

THENCE WITH THE WEST LINE OF SAID LOT 540, NORTH 07 DEGREES 17 MINUTES 05 SECONDS EAST 70.00 FEET TO THE PLACE OF BEGINNING.

CONTAINING 0.507 MORE OR LESS ACRES (TOTAL), WITH 0.080 +/- ACRES IN LOTS 540, 541, 542, 543, 544, AND 545 AND 0.027 +/- ACRES IN LOT 546. SUBJECT TO ALL APPLICABLE EASEMENTS.

### ALSO BEING SUBJECT TO THE FOLLOWING 20 FOOT WIDE STORM SEWER EASEMENT

COMMENCING AT A POINT AT THE NORTHWEST CORNER OF LOT 540 OF SOUTH ZANESVILLE (PLAT BOOK 2, PAGE 96);

THENCE WITH THE SOUTH LINE OF BERKLEY STREET AND THE NORTH LINE OF SAID LOTS 540-545, SOUTH 82 DEGREES 42 MINUTES 55 SECONDS EAST 299.80 FEET TO A POINT, SAID POINT BEING THE PLACE OF BEGINNING OF THIS EASEMENT;

THENCE CONTINUING WITH THE SOUTH LINE OF BERKLEY STREET AND THE NORTH LINE OF SAID LOTS 545-546, SOUTH 82 DEGREES 42 MINUTES 55 SECONDS EAST 17.55 FEET TO A POINT;

THENCE TRAVERSING THROUGH LOTS 545 AND 546 THE FOLLOWING FOUR COURSES AND DISTANCES;

- 1) SOUTH 10 DEGREES 19 MINUTES 03 SECONDS WEST 10.82 FEET TO A POINT;
- 2) SOUTH 33 DEGREES 17 MINUTES 32 SECONDS WEST 65.87 FEET TO A POINT;
- 3) NORTH 82 DEGREES 42 MINUTES 55 SECONDS WEST 22.25 FEET TO A POINT;
- 4) NORTH 33 DEGREES 17 MINUTES 32 SECONDS EAST 77.89 FEET TO THE PLACE OF BEGINNING.

### ALSO BEING SUBJECT TO THE FOLLOWING STORM SEWER EASEMENT

COMMENCING AT A POINT AT THE NORTHWEST CORNER OF LOT 540 OF SOUTH ZANESVILLE (PLAT BOOK 2, PAGE 96);

THENCE WITH THE EAST LINE OF STANLEY AVENUE AND THE WEST LINE OF SAID LOT 540, SOUTH 07 DEGREES 17 MINUTES 05 SECONDS WEST 60.75 FEET TO A POINT, SAID POINT BEING THE PLACE OF BEGINNING OF THIS EASEMENT;

THENCE TRAVERSING THROUGH LOT 540 THE FOLLOWING THREE COURSES AND DISTANCES;

- 1) NORTH 84 DEGREES 04 MINUTES 05 SECONDS EAST 10.02 FEET TO A POINT;
- 2) SOUTH 19 DEGREES 17 MINUTES 00 SECONDS EAST 12.90 FEET TO A POINT;
- 3) NORTH 82 DEGREES 42 MINUTES 55 SECONDS WEST 15.32 FEET TO AN IRON PIN SET;

THENCE WITH THE EAST LINE OF STANLEY AVENUE AND THE WEST LINE OF SAID LOT 540, NORTH 07 DEGREES 17 MINUTES 05 SECONDS EAST 9.25 FEET TO THE PLACE OF BEGINNING.

ALL IRON PINS SET ARE 5/8 INCH X 30 INCH REBAR WITH PLASTIC IDENTIFICATION CAPS (BIEDENBACH PS7923-PS6923).

BEARINGS ARE BASED ON THE SOUTH LINE OF RODGERS 2<sup>ND</sup> ADDITION (PLAT BOOK 10, PAGE 46)

I HEREBY CERTIFY TO THE BEST OF MY KNOWLEDGE AND BELIEF THE SURVEY AND DESCRIPTION TO BE CORRECT AS THE SAME WAS PREPARED BY ME, THIS 29<sup>TH</sup> DAY OF SEPTEMBER 2004.

-----  
MICHAEL D. NICHOLS  
REGISTERED SURVEYOR 6923

DESCRIPTION APPROVED  
FOR AUDITOR'S TRANSFER

BY Andy Swinehart  
10-4-2004 TH

EXEMPT FROM  
PLANNING COMMISSION

J. Hambrick  
1-21-2005

DESCRIPTION APPROVED  
FOR AUDITOR'S TRANSFER

BY Dandy Lawrence  
10-4-2004 74

# SURVEY FOR MIKE McCLELLAND

AUDITORS PARCEL NUMBER


63-63-04-06-01-000 (PART)-0.027 ACRES	63-63-04-06-05-000 (PART) 0.080±ACRES
63-63-04-06-02-000 (PART)-0.080 ACRES	63-63-04-06-06-000 (PART)-0.080±ACRES
63-63-04-06-03-000 (PART)-0.080±ACRES	63-63-04-06-07-000 (PART)-0.080±ACRES
63-63-04-06-01-000 (PART) 0.080 ACRES	

BEING A PART OF LOTS 540, 541, 542, 543, 544, 545 AND 546 OF THE VILLAGE OF SOUTH ZANESVILLE (PLAT BOOK 2, PAGE 96), SITUATED IN THE VILLAGE OF SOUTH ZANESVILLE, MUSKINGUM COUNTY, OHIO.

BEARINGS ARE BASED ON THE SOUTH LINE OF RODGERS 2ND ADDITION (PLAT BOOK 10, PAGE 46).

APPROVED FOR CLOSURE

MDN 10-4-2004

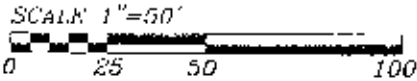


## LEGEND

- EXISTING IRON PIN
- ⊙ IRON PIN SET (5/8" REBAR W/CAP)
- ANGLE POINTS

EXEMPT FROM PLANNING COMMISSION

MDN 1-21-2005

RESEARCH:  
 VOLUME 291 PAGE 290  
 VOLUME 704, PAGE 180  
 VOLUME 967, PAGE 292  
 VOLUME 1000, PAGE 69  
 VOLUME 1082, PAGE 159  
 PLAT OF RODGERS 2ND  
 ADDITION P.B. 10, PG. 46  
 PLAT OF SOUTH  
 ZANESVILLE P.B. 2, PG. 95,  
 & 96  
 SURVEY OF 19.86 ACRES  
 BY L. P. DINAN REG.  
 SURVEYOR #6401  
 MUSKINGUM CO. TAX MAPS

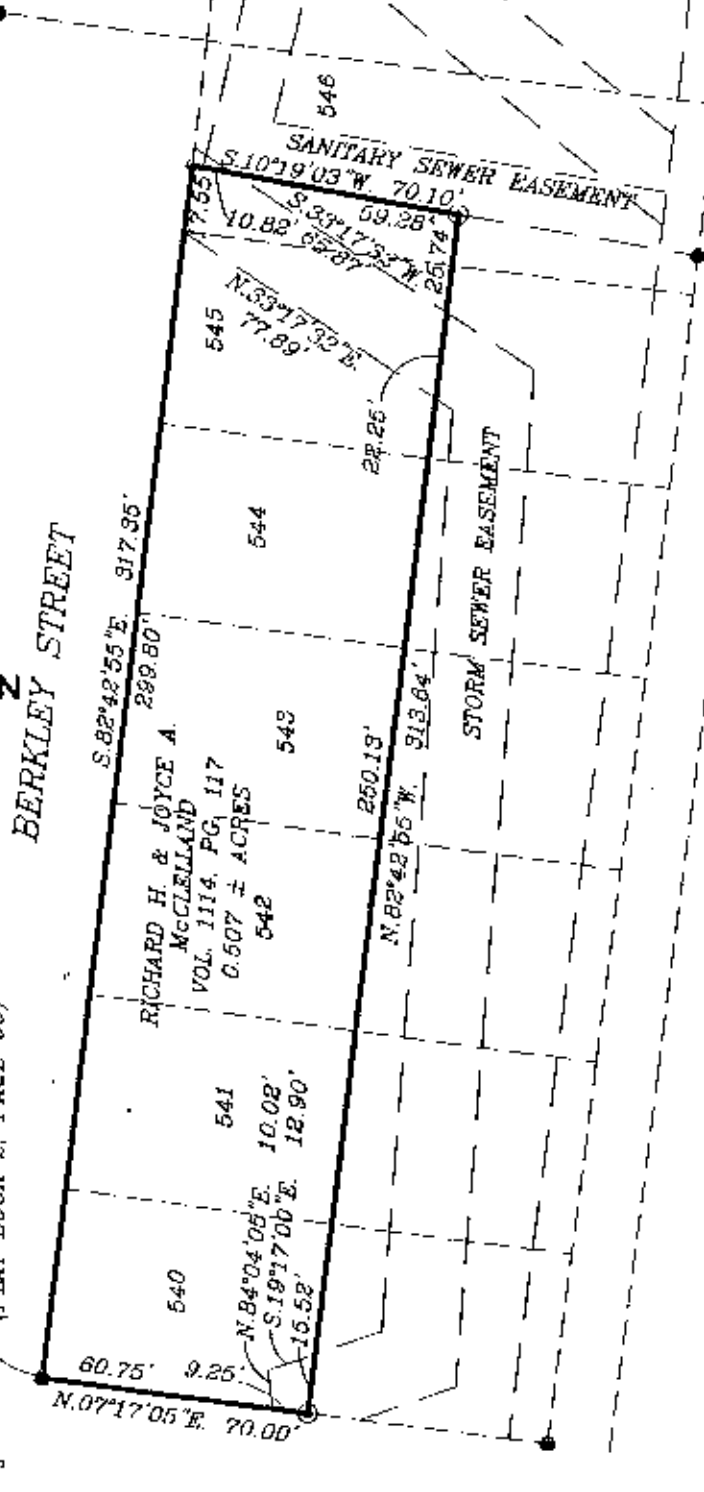

STANLEY AVENUE

NORTHWEST CORNER OF LOT 540  
OF SOUTH ZANESVILLE  
(PLAT BOOK 2, PAGE 96)

BERKLEY STREET

RICHARD H. & JOYCE A.  
McCLELLAND  
VOL. 1114, PG. 117  
0.607 ± ACRES

I HEREBY CERTIFY TO THE BEST OF MY KNOWLEDGE AND BELIEF THE ABOVE PLAT AND SURVEY ARE CORRECT AS PREPARED BY ME, THIS 29th DAY OF SEPTEMBER, 2004.

**OFFICE COPY NOT RECORDABLE**

MICHAEL D. ...  
REGISTERED SURVEYOR



BIEDENBACH ENGINEERING, INC.  
ZANESVILLE, OHIO  
(740) 453-4850

DRAWN BY: MDN	DATE: 09-29-04
SCALE: 1"=50'	CHECKED BY: MDN
JOB NO: 4927	DRAWING NO: D:\4927\4927