

Biedenbach Engineering, Inc.

3010 East Pike
Zanesville, OH 43701

Civil Engineering and Land Surveying

Telephone (740) 453-4850
Fax (740) 450-1000
E-mail biedenbach@ee.net

RICHARD H. AND JOYCE A. McCLELLAND AUDITORS PARCEL NUMBER

63-63-04-06-01-000 (PART)-0.027 +/- ACRES-LOT 546
63-63-04-06-02-000 (PART)-0.080 +/- ACRES-LOT 545
63-63-04-06-03-000 (PART)-0.080 +/- ACRES-LOT 544
63-63-04-06-04-000 (PART)-0.080 +/- ACRES-LOT 543
63-63-04-06-05-000 (PART)-0.080 +/- ACRES-LOT 542
63-63-04-06-06-000 (PART)-0.080 +/- ACRES-LOT 541
63-63-04-06-07-000 (PART)-0.080 +/- ACRES-LOT 540

SNP-

BEING A PART OF LOTS 540, 541, 542, 543, 544, 545 AND 546 OF THE VILLAGE OF SOUTH ZANESVILLE (PLAT BOOK 2, PAGE 96), SITUATED IN THE VILLAGE OF SOUTH ZANESVILLE, MUSKINGUM COUNTY, OHIO.

BEGINNING AT AN EXISTING IRON PIN (5/8 INCH REBAR) AT THE NORTHWEST CORNER OF LOT 540 OF SOUTH ZANESVILLE (PLAT BOOK 2, PAGE 96);

THENCE WITH THE SOUTH LINE OF BERKLEY STREET AND THE NORTH LINE OF SAID LOTS 540-546 OF SOUTH ZANESVILLE, SOUTH 82 DEGREES 42 MINUTES 55 SECONDS EAST 317.35 FEET TO A POINT;

THENCE LEAVING THE SAID SOUTH LINE, SOUTH 10 DEGREES 19 MINUTES 03 SECONDS WEST 70.10 FEET TO AN IRON PIN SET;

THENCE NORTH 82 DEGREES 42 MINUTES 55 SECONDS WEST 313.64 FEET TO AN IRON PIN SET ON THE WEST LINE OF LOT 540 (EAST LINE OF STANLEY AVENUE);

THENCE WITH THE WEST LINE OF SAID LOT 540, NORTH 07 DEGREES 17 MINUTES 05 SECONDS EAST 70.00 FEET TO THE PLACE OF BEGINNING.

CONTAINING 0.507 MORE OR LESS ACRES (TOTAL), WITH 0.080 +/- ACRES IN LOTS 540, 541, 542, 543, 544, AND 545 AND 0.027 +/- ACRES IN LOT 546, SUBJECT TO ALL APPLICABLE EASEMENTS.

ALSO BEING SUBJECT TO THE FOLLOWING 20 FOOT WIDE STORM SEWER EASEMENT

COMMENCING AT A POINT AT THE NORTHWEST CORNER OF LOT 540 OF SOUTH ZANESVILLE (PLAT BOOK 2, PAGE 96);

THENCE WITH THE SOUTH LINE OF BERKLEY STREET AND THE NORTH LINE OF SAID LOTS 540-545, SOUTH 82 DEGREES 42 MINUTES 55 SECONDS EAST 299.80 FEET TO A POINT, SAID POINT BEING THE PLACE OF BEGINNING OF THIS EASEMENT;

THENCE CONTINUING WITH THE SOUTH LINE OF BERKLEY STREET AND THE NORTH LINE OF SAID LOTS 545-546, SOUTH 82 DEGREES 42 MINUTES 55 SECONDS EAST 17.55 FEET TO A POINT;

THENCE TRAVERSING THROUGH LOTS 545 AND 546 THE FOLLOWING FOUR COURSES AND DISTANCES;

- 1) SOUTH 10 DEGREES 19 MINUTES 03 SECONDS WEST 10.82 FEET TO A POINT;
- 2) SOUTH 33 DEGREES 17 MINUTES 32 SECONDS WEST 65.87 FEET TO A POINT;
- 3) NORTH 82 DEGREES 42 MINUTES 55 SECONDS WEST 22.25 FEET TO A POINT;
- 4) NORTH 33 DEGREES 17 MINUTES 32 SECONDS EAST 77.89 FEET TO THE PLACE OF BEGINNING.

ALSO BEING SUBJECT TO THE FOLLOWING STORM SEWER EASEMENT

COMMENCING AT A POINT AT THE NORTHWEST CORNER OF LOT 540 OF SOUTH ZANESVILLE (PLAT BOOK 2, PAGE 96);

THENCE WITH THE EAST LINE OF STANLEY AVENUE AND THE WEST LINE OF SAID LOT 540, SOUTH 07 DEGREES 17 MINUTES 05 SECONDS WEST 60.75 FEET TO A POINT, SAID POINT BEING THE PLACE OF BEGINNING OF THIS EASEMENT;

THENCE TRAVERSING THROUGH LOT 540 THE FOLLOWING THREE COURSES AND DISTANCES;

- 1) NORTH 84 DEGREES 04 MINUTES 05 SECONDS EAST 10.02 FEET TO A POINT;
- 2) SOUTH 19 DEGREES 17 MINUTES 00 SECONDS EAST 12.90 FEET TO A POINT;
- 3) NORTH 82 DEGREES 42 MINUTES 55 SECONDS WEST 15.52 FEET TO AN IRON PIN SET;

THENCE WITH THE EAST LINE OF STANLEY AVENUE AND THE WEST LINE OF SAID LOT 540, NORTH 07 DEGREES 17 MINUTES 05 SECONDS EAST 9.25 FEET TO THE PLACE OF BEGINNING.

ALL IRON PINS SET ARE 5/8 INCH X 30 INCH REBAR WITH PLASTIC IDENTIFICATION CAPS (BIEDENBACH PS7923-PS8623).

BEARINGS ARE BASED ON THE SOUTH LINE OF RODGERS 2ND ADDITION (PLAT BOOK 10, PAGE 46)

I HEREBY CERTIFY TO THE BEST OF MY KNOWLEDGE AND BELIEF THE SURVEY AND DESCRIPTION TO BE CORRECT AS THE SAME WERE PREPARED BY ME, THIS 29TH DAY OF SEPTEMBER 2004.

**OFFICE COPY
NOT RECORDABLE**

MICHAEL J. McCLELLAND
REGISTERED SURVEYOR #4923

DESCRIPTION APPROVED
FOR AUDITOR'S TRANSFER
BY Andy Swinehart
10-4-2004 TH

EXEMPT FROM
PLANNING COMMISSION
J. Hambrick
1-21-2005

APPROVED FOR CLOSURE
Andy Swinehart
10-4-2004 TH

DESCRIPTION APPROVED
FCH AUDITOR'S TRANSFER

BY Andy Swinchart
10-4-2004 TH

SURVEY FOR MIKE McCLELLAND

AUDITORS PARCEL NUMBER

- 63-63-04-06-01-000 (PART)-0.027±ACRES
- 63-63-04-06-02-000 (PART)-0.080±ACRES
- 63-63-04-06-03-000 (PART)-0.080±ACRES
- 63-63-04-06-04-000 (PART)-0.080±ACRES
- 63-63-04-06-05-000 (PART)-0.080±ACRES
- 63-63-04-06-06-000 (PART)-0.080±ACRES
- 63-63-04-06-07-000 (PART)-0.080±ACRES


BEING A PART OF LOTS 540, 541, 542, 543, 544, 545 AND 546 OF THE VILLAGE OF SOUTH ZANESVILLE (PLAT BOOK 2, PAGE 96), SITUATED IN THE VILLAGE OF SOUTH ZANESVILLE, MUSKINGUM COUNTY, OHIO.

BEARINGS ARE BASED ON THE SOUTH LINE OF RODGERS 2ND ADDITION (PLAT BOOK 10, PAGE 46).

APPROVED FOR CLOSURE

AMS 10-4-2004

SCALE 1"=50'

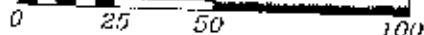

LEGEND

- EXISTING IRON PIN
- ⊙ IRON PIN SET (5/8" REBAR W/CAP)
- ANGLE POINTS

EXEMPT FROM PLANNING COMMISSION

AMS 1-21-2005


RESEARCH:

VOLUME 291 PAGE 290
 VOLUME 704, PAGE 180
 VOLUME 967, PAGE 292
 VOLUME 1000, PAGE 69
 VOLUME 1082, PAGE 159
 PLAT OF RODGERS 2ND ADDITION P.B. 10, PG. 46
 PLAT OF SOUTH ZANESVILLE P.B. 2, PG. 05, & 96
 SURVEY OF 19.06 ACRES BY L. P. DINAN REG. SURVEYOR #5451
 MUSKINGUM CO. TAX MAPS

BERKLEY STREET

NORTHWEST CORNER OF LOT 540 OF SOUTH ZANESVILLE (PLAT BOOK 2, PAGE 96)

STANLEY AVENUE

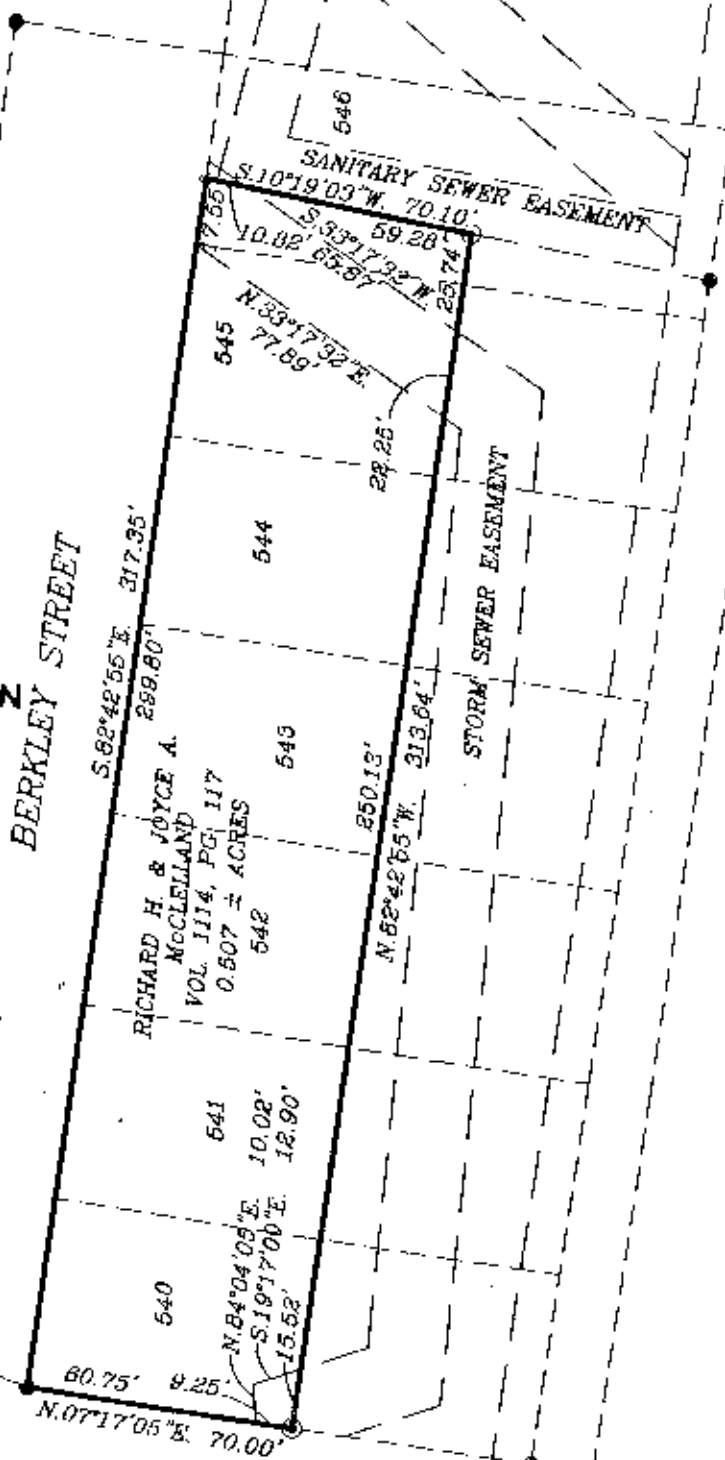

I HEREBY CERTIFY TO THE BEST OF MY KNOWLEDGE AND BELIEF THE ABOVE PLAT AND SURVEY TO BE CORRECT AS PREPARED BY ME, THIS 29th DAY OF SEPTEMBER, 2004.

OFFICE COPY NOT RECORDABLE

MICHAEL D. K... REGISTERED SURVEYOR



BIEDENBACH ENGINEERING, INC.
ZANESVILLE, OHIO
(740) 453-4850

| | |
|------------------|-----------------------------|
| DRAWN BY: MDN | DATE: 09-29-04 |
| SCALE: 1"=50' | CHECKED BY: MDN |
| JOB NO: 4927 | DRAWING NO: D:\4927\4927 |