


The State of Ohio, County of Muskingum
Township of Union, and being a part
of the SW Qtr. of Sec. 6, T1, R5.

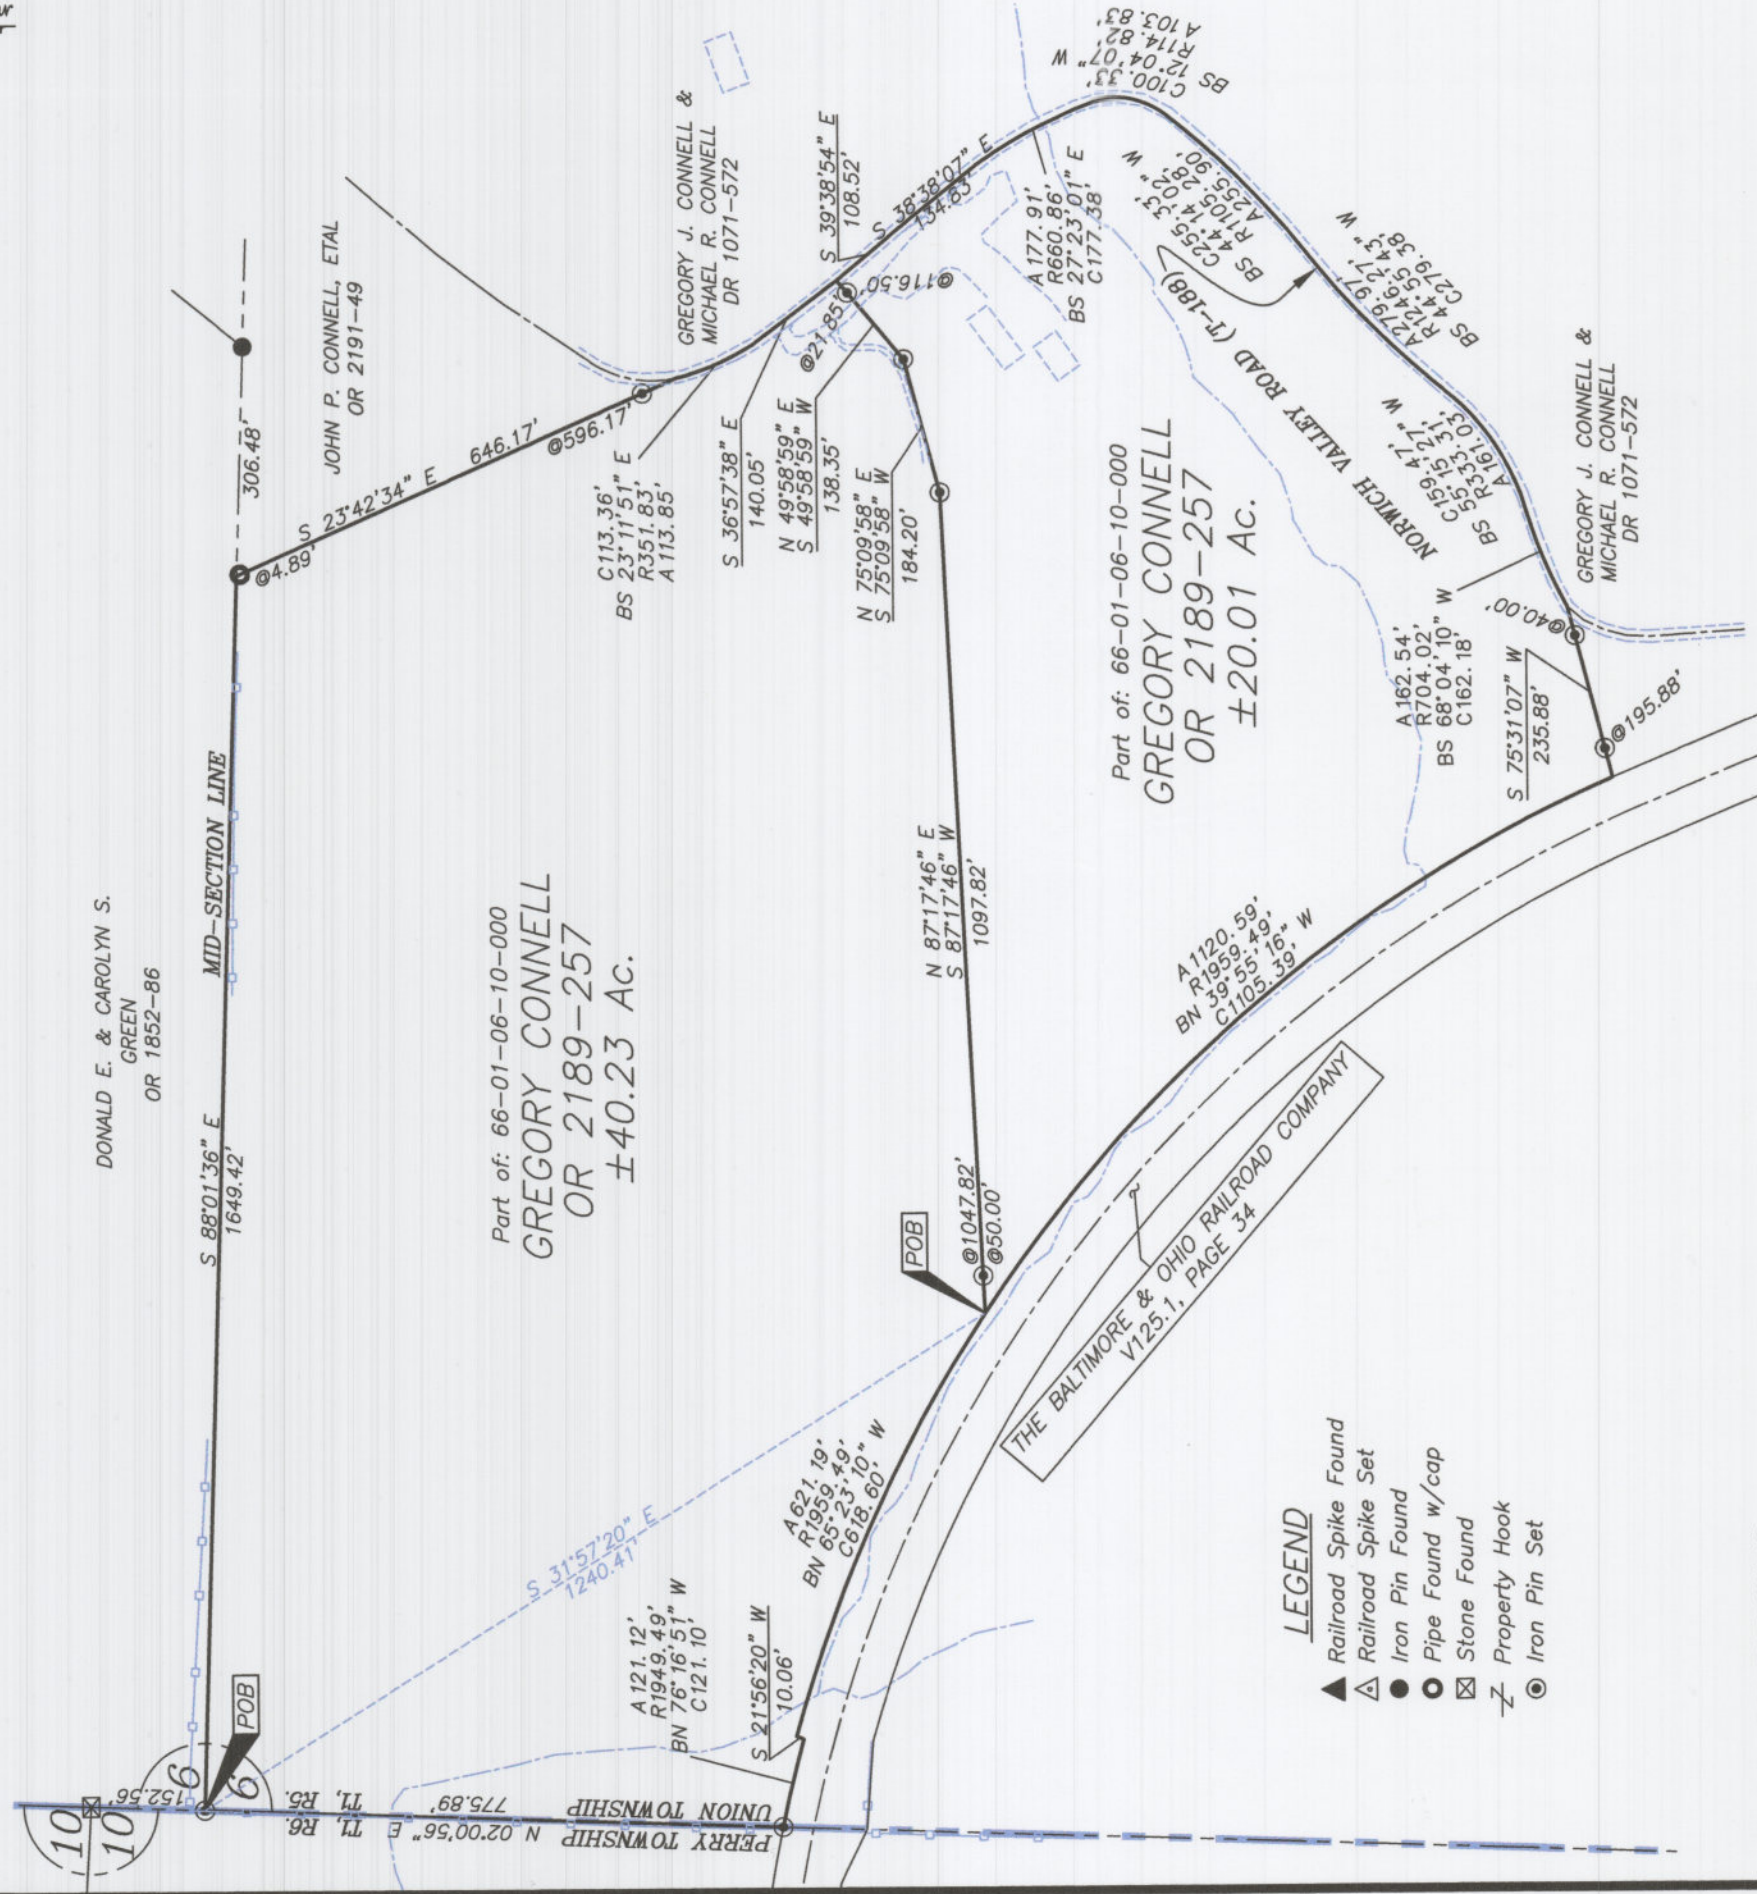

BASIS OF BEARING
Bearings are based on State Plane Grid Coordinates,
NAD83, Ohio South, per GPS Observation.

REFERENCES

* As Noted on Plat
www.muskingumcountyauditor.org
www.mceco.org
<http://recorder.muskingumcounty.org>

Previous Surveys by:
McPeck 2020




OFFICE COPY
NOT RECORDABLE

Brian Kelly McPeek
Reg. Surveyor No. 8517
Date: 1/15/20
This plat was prepared by McPeck Land Surveying, LLC
in accordance with Chapter 4733-37 of the Administrative Code,
and is intended to be used for the legal transfer of the property
described and does not intend to describe all or any easements of
record, nor encroachments unless otherwise intended.

DESCRIPTION
APPROVED
By: [Signature]

Graphic Scale

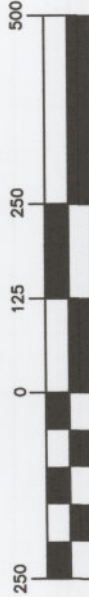

(IN FEET)
1 inch = 250 ft.

DESCRIPTION
APPROVED
By: [Signature]



www.mcpeeklandsurveying.com
email: brian@mcpeeklandsurveying.com
340 Robin Hood Ln., Zanesville, Oh 43701 • 740.704.6073