## W. J. Biedenbach & Associates

3120 Lisa Lane Zanesviše, OH 43701

Surveying and Mapping

Telephone (614) 453-4850 Fox (614) 450-1000

## OXFORD OIL COMPANY VOLUME 961 PAGE 157 AUDITOR'S PARCEL NUMBER 66-66-01-05-05-000 (PART) TRACT 12

BEING A PART OF NORTHWEST QUARTER OF SECTION 5, TOWNSHIP 1, RANGE 5, OF THE UNITED STATES MILITARY LANDS, UNION TOWNSHIP, MUSKINGUM COUNTY, OHIO AND BEING FURTHER DESCRIBED AS POLLOWS:

COMMENCING AT AN EXISTING IRON PIN (3/4 INCH ROD) AT THE NORTHWEST CORNER OF THE NORTHWEST QUARTER OF SECTION 5; THENCE SOUTH 03 DEGREES 42 MINUTES 18 SECONDS WEST 455.18 TO AN IRON PIN SET, SAID IRON PIN BEING THE PLACE OF BEGINNING OF THE TRACT HEREIN INTENDED TO BE DESCRIBED, PASSING AN IRON PIN SET AT 220.66 FEET;

THENCE SOUTH 85 DEGREES 12 MINUTES 35 SECONDS EAST 947.03 FEET TO A POINT IN THE CENTER OF PIDCOCK ROAD (TOWNSHIP ROAD 440), PASSING IRON PINS SET AT 696.32 FEET AND 917.03 FEET;

THENCE WITH THE SAID TOWNSHIP ROAD THE NEXT FOUR COURSES AND DISTANCES;

- 1) SOUTH 00 DEGREES 07 MINUTES 48 SECONDS EAST 43.50 FEET TO A POINT:
- 2) SOUTH 09 DEGREES 05 MINUTES 06 SECONDS EAST 58.89 FEET TO A POINT;
- 3) SOUTH 18 DEGREES 34 MINUTES 29 SECONDS EAST 59.97 FEET TO A POINT;
- 4) SOUTH 22 DEGREES 46 MINUTES 57 SECONDS EAST 61.15 FEET TO A POINT;
- 5) SOUTH 24 DEGREES 10 MINUTES 41 SECONDS EAST 16.06 FEET TO A POINT;

THENCE LEAVING THE SAID TOWNSHIP ROAD NORTH 85 DEGREES 12 MINUTES 35 SECONDS WEST 1020.51 FEET TO AN IRON PIN SET, PASSING IRON PINS SET AT 30.00 FEET AND 478.15 FEET;

THENCE NORTH 03 DEGREES 42 MINUTES 18 SECONDS EAST 223.86 FEET TO THE PLACE OF BEGINNING.

CONTAINING 5,002 ACRES MORE OR LESS SUBJECT TO ALL LEGAL ROAD RIGHT-OF-WAY AND ALL APPLICABLE EASEMENTS.

ALL IRON PINS SET ARE 5/8 INCH X 30 INCH REBAR WITH PLASTIC IDENTIFICATION CAPS (BIEDENBACH PS5718-PS6923).


THE BEARINGS ARE BASED ON THE PREVIOUS SURVEY OF 104.377 MORE OR LESS ACRES CONVEYED TO WAYNE DAILEY BY DEED VOLUME 989, PAGE 384 OF THE MUSKINGUM COUNTY DEED RECORDS.

I HEREBY CERTIFY TO THE BEST OF MY KNOWLEDGE AND BELIEF THIS DESCRIPTION TO BE CORRECT AS PREPARED BYME, THIS 25<sup>TH</sup> DAY OF AUGUST 1997.

W. J. BIEDER BACK OF STIR

DESCRIPTION APPROVED FOR AUDITORS TRANSFER

7-5-94

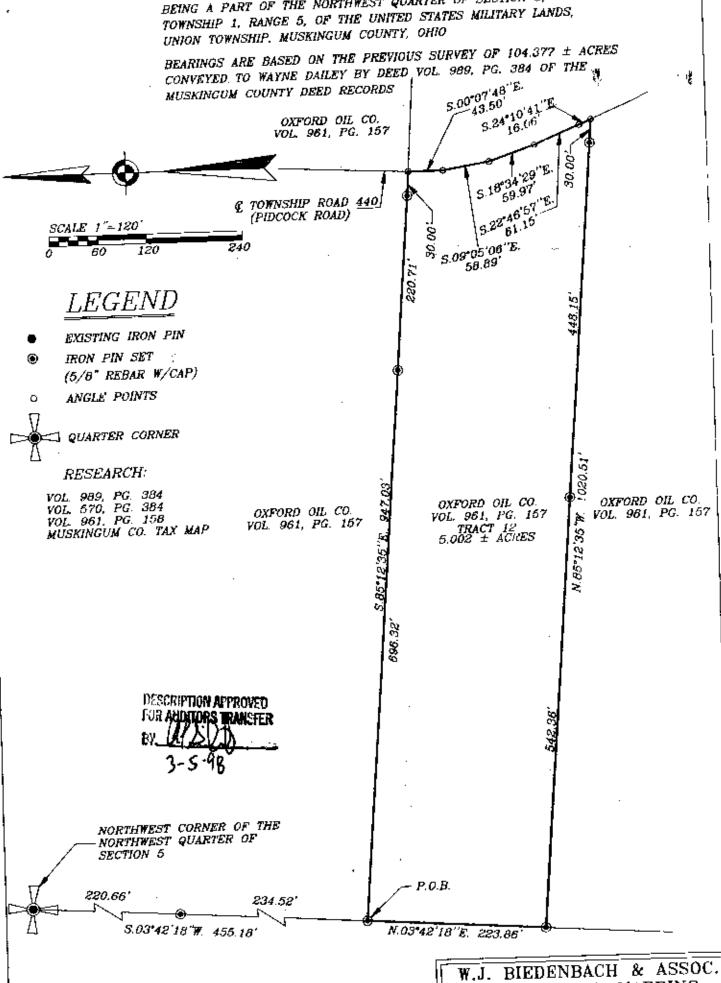

SURVEY OF TRACT 12 FOR JACK CLAXTON

AUDITORS PARCEL NUMBER

66-66-01-05-05-000 (PART)

BEING A PART OF THE NORTHWEST QUARTER OF SECTION 5.

I HEREBY CERTIFY TO THE BEST OF MY KNOWLEDGE AND BELIEF THE ABOVE PLAT AND SURVEY TO BE CORRECT AS THE BY ME, THIS 25th DAYS COLST.

W.J. BIEUENDACH REGISTERED SURVEYOR #5718

## W.J. BIEDENBACH & ASSOC. SURVEYING & MAPPING ZANESVILLE, OHIO (614) 453-4850

DRAWN BY:	DATE: 08-25-97
SCALE:	CHECKED BY:
1"=120'	WJB
JOB NO:	DRAWING NO:
4186	D:\4186\CX_12