


五

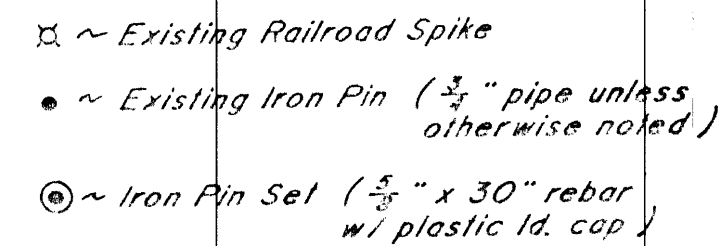

Vol. 532	Pg. 939
Vol. 767	Pg. 134
Vol. 793	Pg. 308
Vol. 491	Pg. 524
Vol. 785	Pg. 343
Vol. 1013	Pg. 241
Previous Survey of 0.516± Ac. V125.1/R/W Map 34 B & O Railroad Muskingum County Tax Map	

Being a part of the Southwest Quarter of Section 6 and a part of the Northwest Quarter of Section 15, Township 1, Range 5, of the United States Military Lands, Union Township, Muskingum County, Ohio.

knowledge and belief the above plan
urvey to be correct as prepared by
is 6th day of April 1980.

W. J. Biedenbach
Reg. Surveyor #5718

OFFICE COPY
NOT RECORDED

J L Hamble
5-29-90

W. J. BIEDENBACH & ASSOC. SURVEYING & MAPPING ZANESVILLE, OHIO (614) 453-4850	
Drawn by: SDD	Date: 4-06-90
Scale: 1" = 150'	Checked by: <i>MD</i>
Job No.: 3157	C. Dougherty

