


Plat of 0.637 Acre Tract
Surveyed for Ben Schafer
Part of the Northwest Quarter of Section 8
Township 1 North-Range 5 West
Union Township, Muskingum County, Ohio
Current Owner: Chloris A. Vance
Deed Ref.: Vol. 2563-P. 749, Official Records

Scale: 1 Inch = 50 Feet

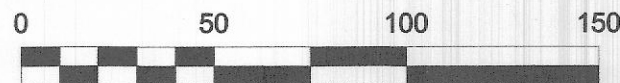

LEGEND

- Iron Pin Set, 5/8" x 30" rebar capped "Schell-7314"
- Iron Pin Found
- ⊗ Iron Pipe Found
- Property/Parcel Line

DESCRIPTION


APPROVED

By: *D.M. Barnhart*

2-27-2026

Pertinent Info. Sources

- 1) All Deed Vol. & Pages Shown
- 2) Survey Plats of the Area
- 3) Muskingum County GIS Parcel Maps

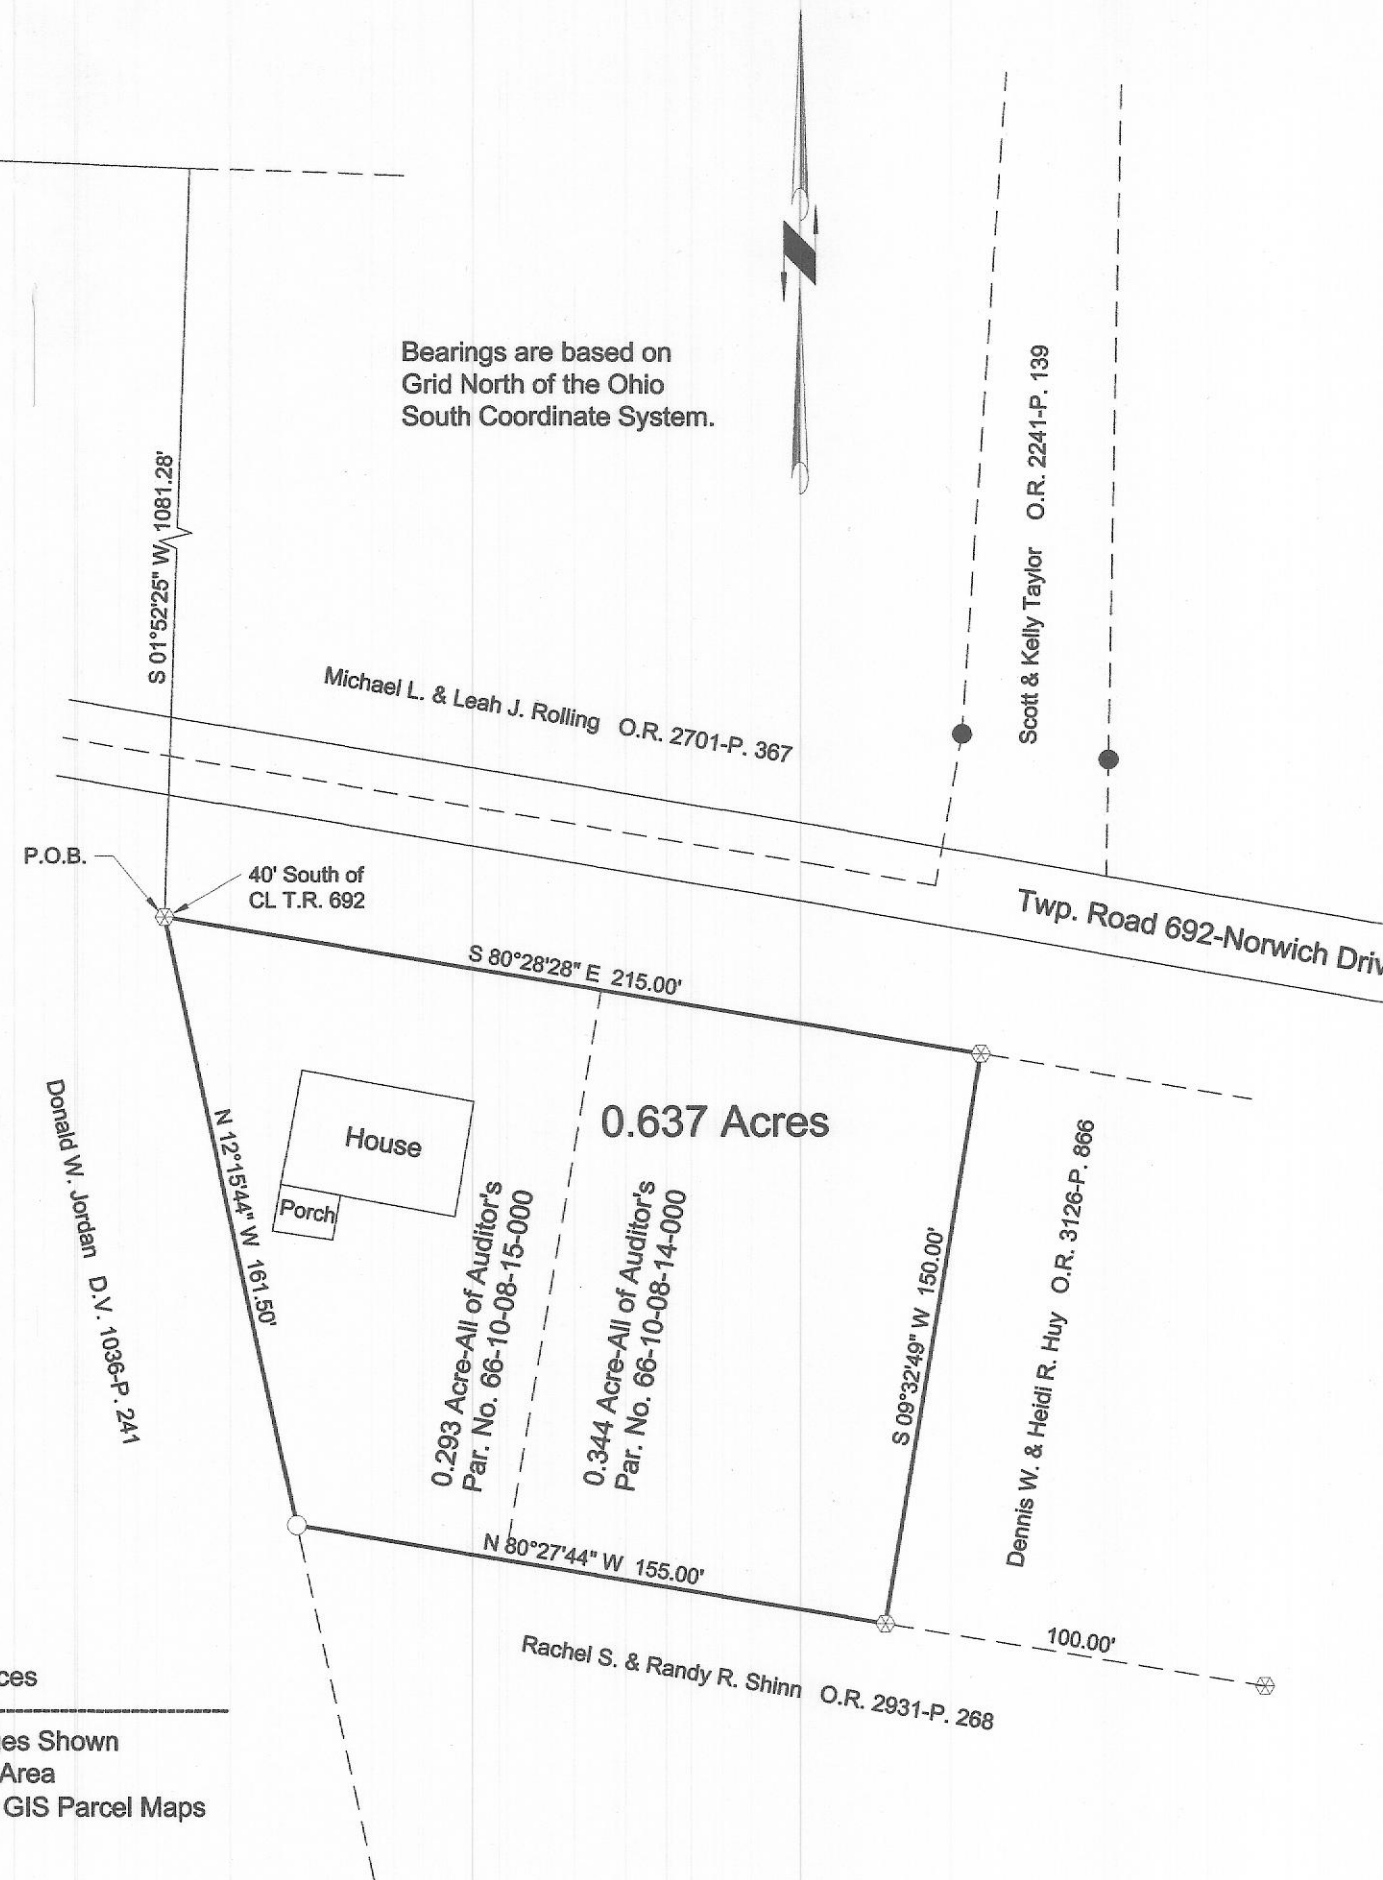

OFFICE COPY

NOT RECORDED

Robert C. Schell, P.S. No. 7314
19018 Woodsfield Rd., Caldwell, Ohio 43724
Phone: (740) 732-7150 Date: Feb. 10, 2026