

6670-01-07  
1674 LODGE RD

Description of Parcel 12

Situated in the State of Ohio, County of Muskingum, Township of Union, being in the Northwest quarter of Section 4, Range 5 West, Township 1 North, of "The United States Military District", and being bounded and described as follows:

Commencing for reference at an iron pin found capped "Spilker Surveying 5882" at the northwest corner of Section 4 (Note: Reference bearing on the west line of Section 4 used as South 03°32'00" West.);

thence, with the north line of Section 4, South 85°29'44" East a distance of 2,617.15 feet to an iron pin found capped "Biedenbach 5718" at the northeast corner of the northwest quarter of Section 4, passing through four iron pins set at distances of plus 1,024.23 feet, plus 1,074.23 feet, plus 1,124.23 feet, and plus 1,224.23 feet, respectively;

thence, with the quarter section line, South 03°40'53" West a distance of 780.07 feet to an iron pin set, being THE TRUE POINT OF BEGINNING for this description;

thence, from said Point of Beginning continuing with the quarter section line, South 03°40'53" West a distance of 300.00 feet to an iron pin set at the northeast corner of a 41.88 acres tract as conveyed to C. and R. Dodson by Deed Volume 862, Page 149 of the Muskingum County Recorder's Office;

thence, leaving the quarter section line with the north line of said Dodson property, North 85°16'10" West a distance of 1,261.38 feet to a railroad spike found in the centerline of County Road No. 21, passing through an iron pin set at a distance of plus 1,131.38 feet and passing through an iron pin found at a distance of plus 1,231.38 feet, respectively;

thence, with the centerline of County Road No. 21, the following two courses:

- (1) North 00°05'24" East a distance of 42.76 feet to a point;
- (2) thence North 00°17'26" West a distance of 207.58 feet to a point;

thence, leaving the road, South 87°32'05" East a distance of 1,278.51 feet to the Point of Beginning, passing through two iron pins set at distances of plus 19.85 feet and plus 119.85 feet, respectively;

Page 2 of 2  
Description of Parcel 12

Containing 8.012 acres, more or less, being out of Parcel No. 6866-10-04-07-000.

Subject to all legal right-of-ways, easements, restrictions, reservations, and zoning regulations of record.

Subject to the right-of-way of County Road No. 21.

Subject to the 100 year Flood Plain restrictions.

Subject to a 30.00 feet wide easement being reserved unto the grantor, his heirs, and/or assigns, forever. Said easement is for the purposes of running utilities to other parcels of land on or near County Road No. 21. Said easement runs in a north-south direction across the west end of the above described property with the west line of said easement being the centerline of County Road No. 21. Containing 0.172 acres, more or less, of easement.

All iron pins set are rebar with yellow caps labeled "Claus 6456".

The bearings in this description are for angle calculations only and are based on the north line of Section 4 used as an assumed bearing of South 85°29'44" East.

The above description prepared by Roger W. Claus, Registered Surveyor No. 6456, based on a new survey of June 2, 1992.

Prior Deed: Deed Volume 1063, Pages 237 and 239

DESCRIPTION APPROVED  
FOR AUDITOR'S TRANSFER

BY JY Nambh  
6-8-92

**OFFICE COPY  
NOT RECORDABLE**

# SURVEY PLAT

For

**Brulter Land Company**

V. 1003 P. 237  
V. 1008 P. 239


SCALE 1" = 200'  
REDUCED COPY



Situated in the State of Ohio,  
North, Range 5 West, of the "U.S.  
Military District


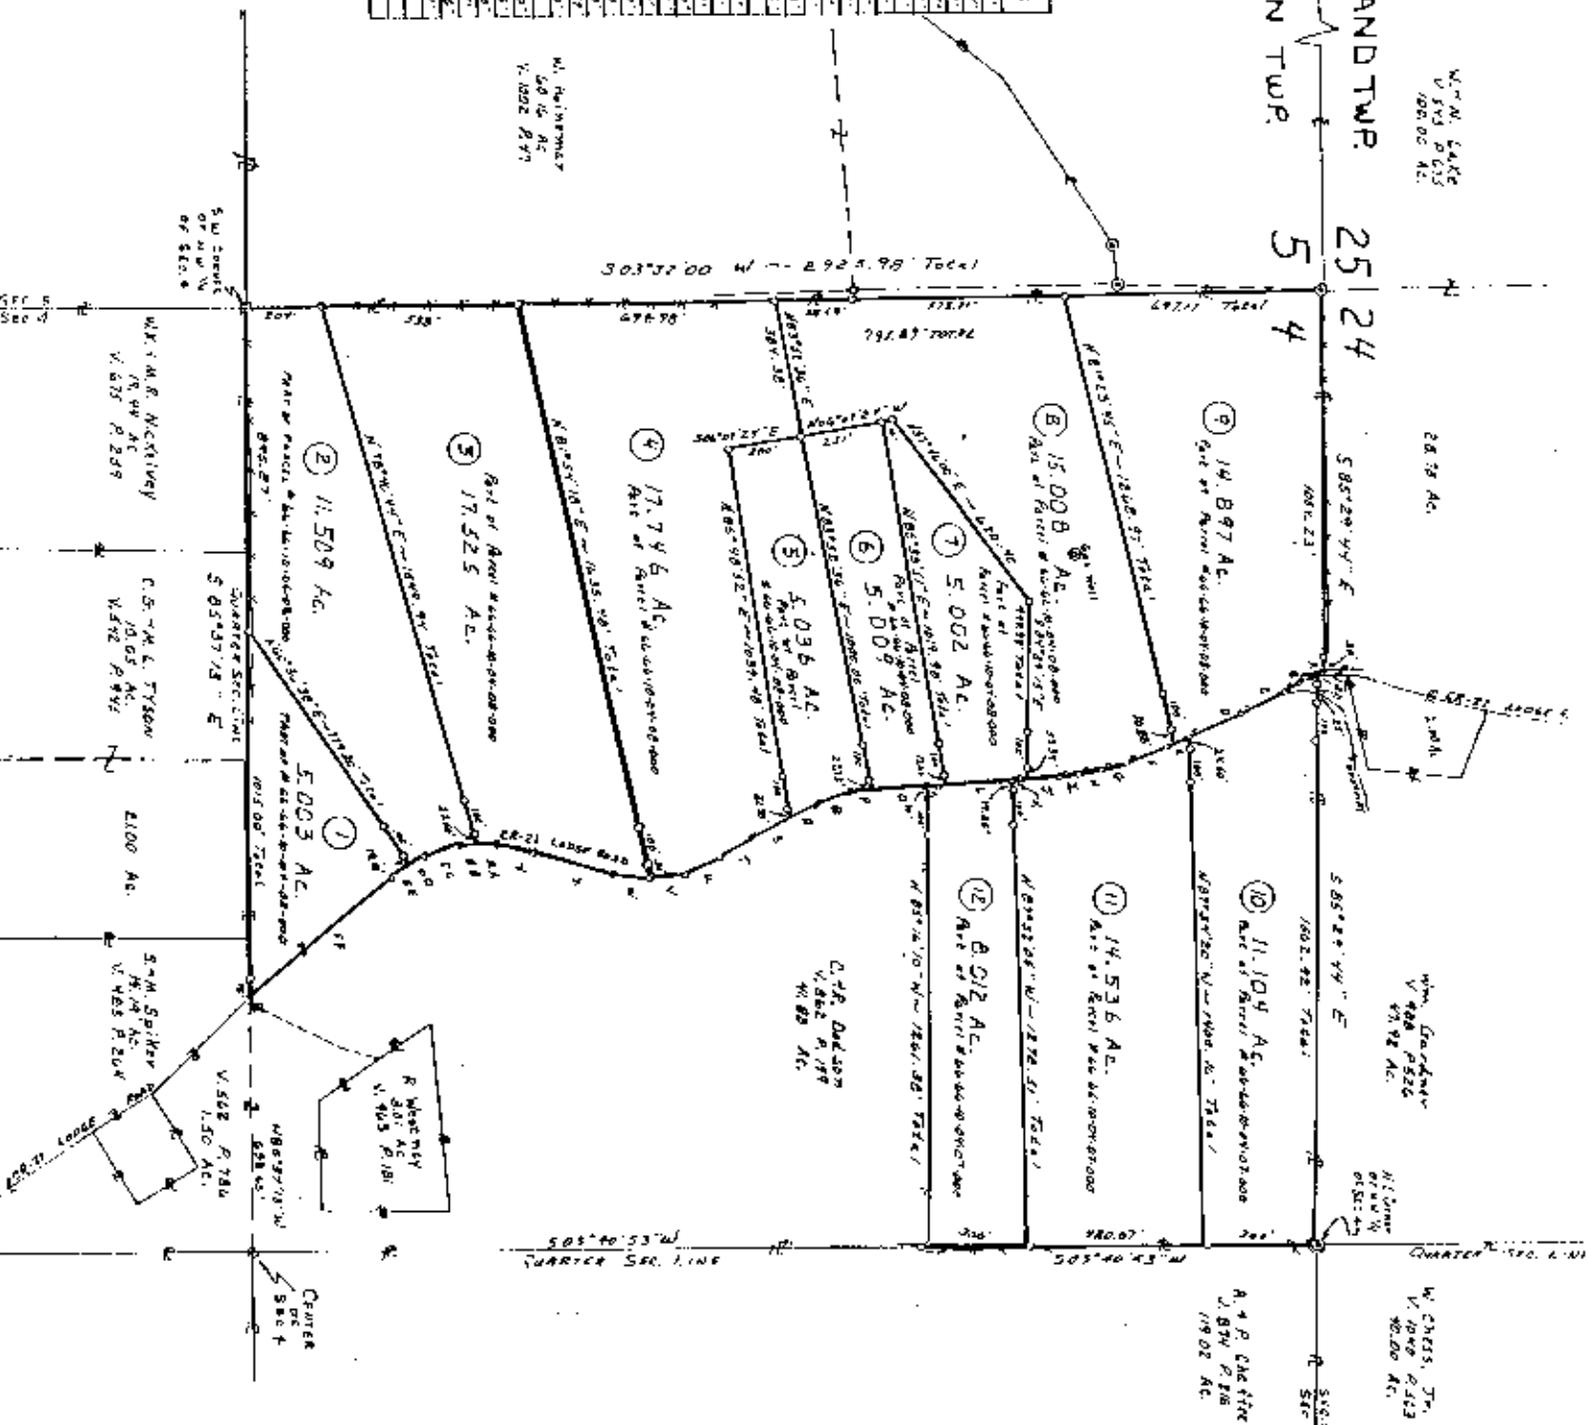

**OFFICE COPY**  
**NOT RECORDBLE**

6-2-12  
920528