

66-10-04-16
L. Peter Dinan & Associates *1360 Lodge Rd*

14 South Fifth Street

Zanesville, Ohio

SURVEYING & MAPPING

Sydner Shrigley
Description For Conveyance

Situated in the State of Ohio, County of Muskingum, Township of Union.

Being a part of the Southeast Quarter of Section 4, Quarter Township 2, Township 1, Range 5 bounded and described as follows:

Commencing at an iron pin at the southwest corner of the southeast quarter of Section 4; thence north along the quarter section line a distance of 1836.60 feet to the true place of beginning of the premises herein intended to be described; thence continuing north 449.47 feet to an iron pin; thence south 85 degrees 32 minutes 33 seconds east 200 feet to an iron pin; thence south 2 degrees 37 minutes 55 seconds west 371.55 feet to an iron pin; thence south 71 degrees 00 minutes 27 seconds west 192.87 feet to the true place of beginning, containing one and seventy-nine hundredths (1.79) acres more or less.

Subject to the easements of Lodge Road.

This description written from a survey made by L. Peter Dinan, Registered Surveyor #3451, December 12, 1980.

**OFFICE COPY
NOT RECORDABLE**

**DESCRIPTION APPROVED
for Auditor's transfer**

By *[Signature]* 1/21/81


L. PETER DINAN & ASSOCIATES

14 SOUTH FIFTH STREET

ZANESVILLE OHIO

6-10-80 16

8

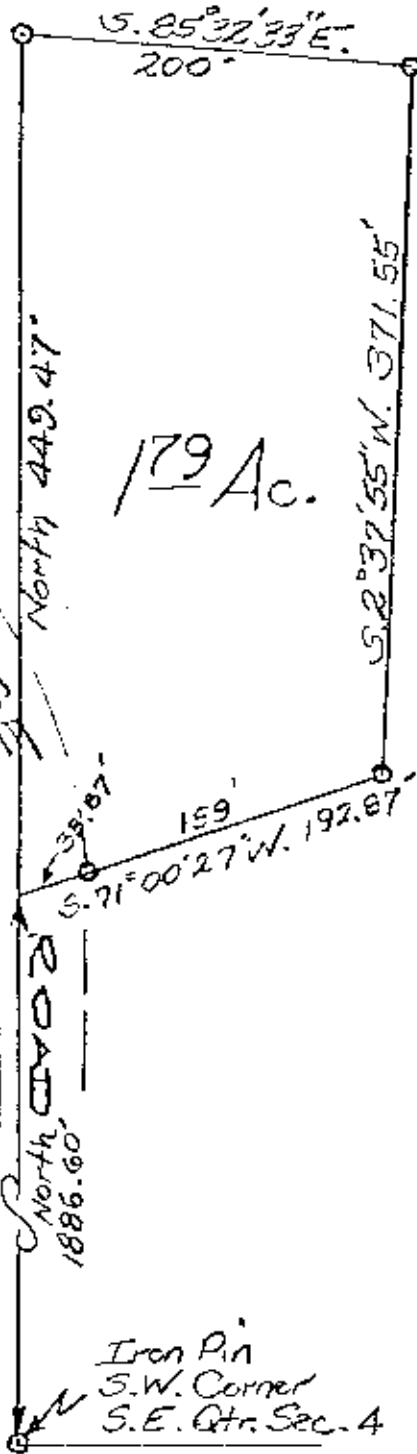

A PART OF SEC. 4
QTR. TWP. 2, TWP. 1, R. 5
UNION TOWNSHIP
MUSKINGUM CO. OHIO

Dec. 10, 1980

ON LOT SEWAGE APPROVAL AT

TOWNSHIP BY THE
ENGINEERING DEPT. OF MICHIGAN DEPT.

**OFFICE COPY
NOT RECORDABLE**

DESCRIPTION APPROVED
for Auditor's transfer

By [Signature] 12/10/80