


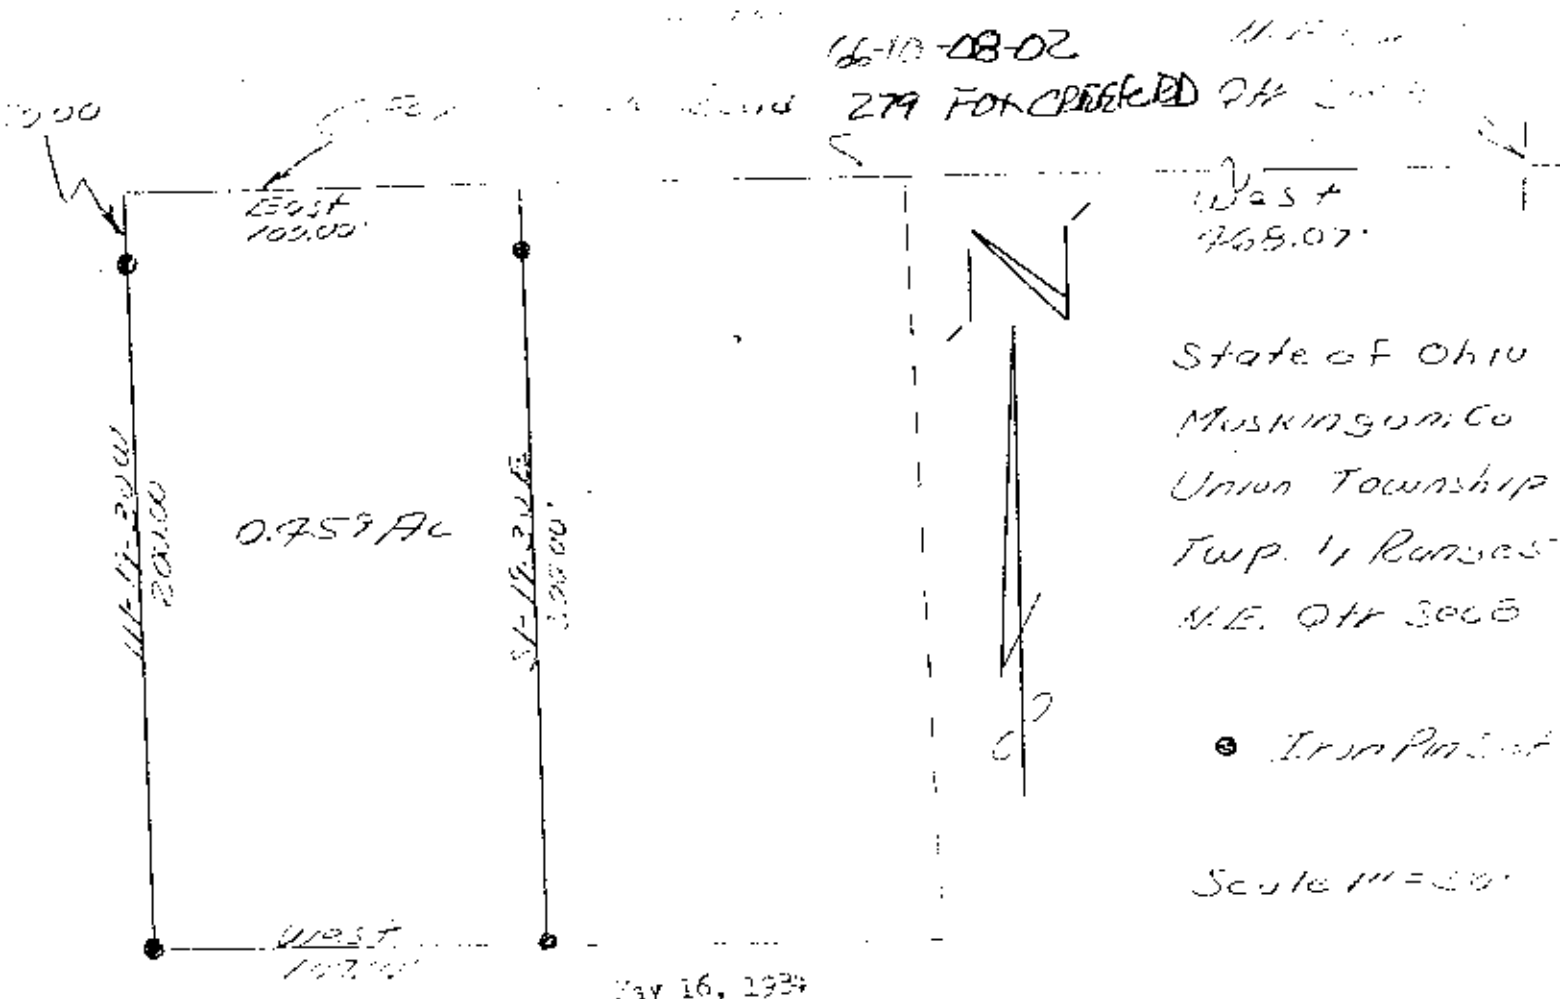

Situated in the State of Ohio, Muskingum County, Union Township, Twp. 1, Range 5, being part of the north east quarter of Section 8, and more particularly described as follows:

Beginning at the north east corner of the north east quarter of Section 8; thence with the north line of Section 8 west 468.07 feet to a point in Fox Creek Road, said point being the true place of beginning for the tract herein to be described; thence leaving said section line and said road south 1 degree 19 minutes 30 seconds east 200.00 feet to an iron pin (set), passing through an iron pin (set) at 20.00 feet; thence west 100.00 feet to an iron pin (set); thence south 1 degree 19 minutes 30 seconds west 200.00 feet in Fox Creek Road, passing through an iron pin (set) at 180.00 feet; thence with said road and with the north line of Section 8 east 100.00 feet to the place of beginning containing 0.759 acres more or less.

Subject to all legal easements of Fox Creek Road.

This description from a survey by Raymond A. Roberts registered Surveyor No. 5877 done on May 16, 1984.

Approved for on-lot
Sewage 5-28-84
Edgar Shuey, R.S.

Zanesville, Muskingum Co.
Health Department
121 Main Street
Zanesville, Ohio 43701

OFFICE COPY
NOT RECORDABLE
Raymond A. Roberts
May 16, 1984

5-29-84
J. A. Roberts