

46-10-08-36-006
137 MOOSE EYE RD

Robert Mason
8/7/91

Situated in the State of Ohio, County of Muskingum, Township of Union, Township 1, Range 5, part of the Southwest Quarter of Section 8, bounded and described as follows:

Commencing at the Southwest corner of Section 8; thence North $1^{\circ} 46'$ West 113.59 feet to a point in the center of Interstate Route 70; thence along said center line on a curve to the right, having a radius of 5729.58 feet, the chord of which bears North $74^{\circ} 31'$ East 1197.83 feet to a point; thence North $80^{\circ} 31'$ East along Route 70 133.51 feet to the center of Moose Eye Road; thence along the center of Moose Eye Road North $29^{\circ} 29'$ West 661.23 feet to a point; thence along center of Moose Eye Road North $31^{\circ} 03'$ West 210.00 feet to a point; thence continuing along said road north $23^{\circ} 26' 39''$ West 40.36 feet to a point; thence leaving Moose Eye Road South $60^{\circ} 31'$ West 264.34 feet to an iron pin, the place of beginning; thence South $60^{\circ} 31'$ West along a 40.00 foot wide right-of-way 145.44 feet to an iron pin found; thence north $29^{\circ} 29'$ West 208.71 feet to an iron pin set on the North side of a creek; thence North $60^{\circ} 31'$ East 145.44 feet to an iron pin set in said creek; thence South $29^{\circ} 29'$ East 208.71 feet to the place of beginning, containing 0.70 acres more or less.

Also included is a right-of-way easement over a 40.00 foot wide road extending to Moose Eye Road.

Bearings are based on a survey by Peter Dinan, Deed Vol. 1052, Page 105.

Being a part of Auditor's Parcel Number 66-66-10-08-36-000.

Iron pins set are No. 5 reinforcing bars 30 inches long with plastic I. D. caps.


Survey Description By:
OFFICE COPY
NOT RECORDABLE
R. L. Daniels

R. L. Daniels
Registered Surveyor No. 5410

DESCRIPTION APPROVED
FOR AUDITOR'S TRANSFER

BY *J. L. Nauk*
8-19-91

R L DANIELS & ASSOC.
 61 Rainier Rd.
 Rossville, Ohio 43777
 Ph. (614) 697-7480

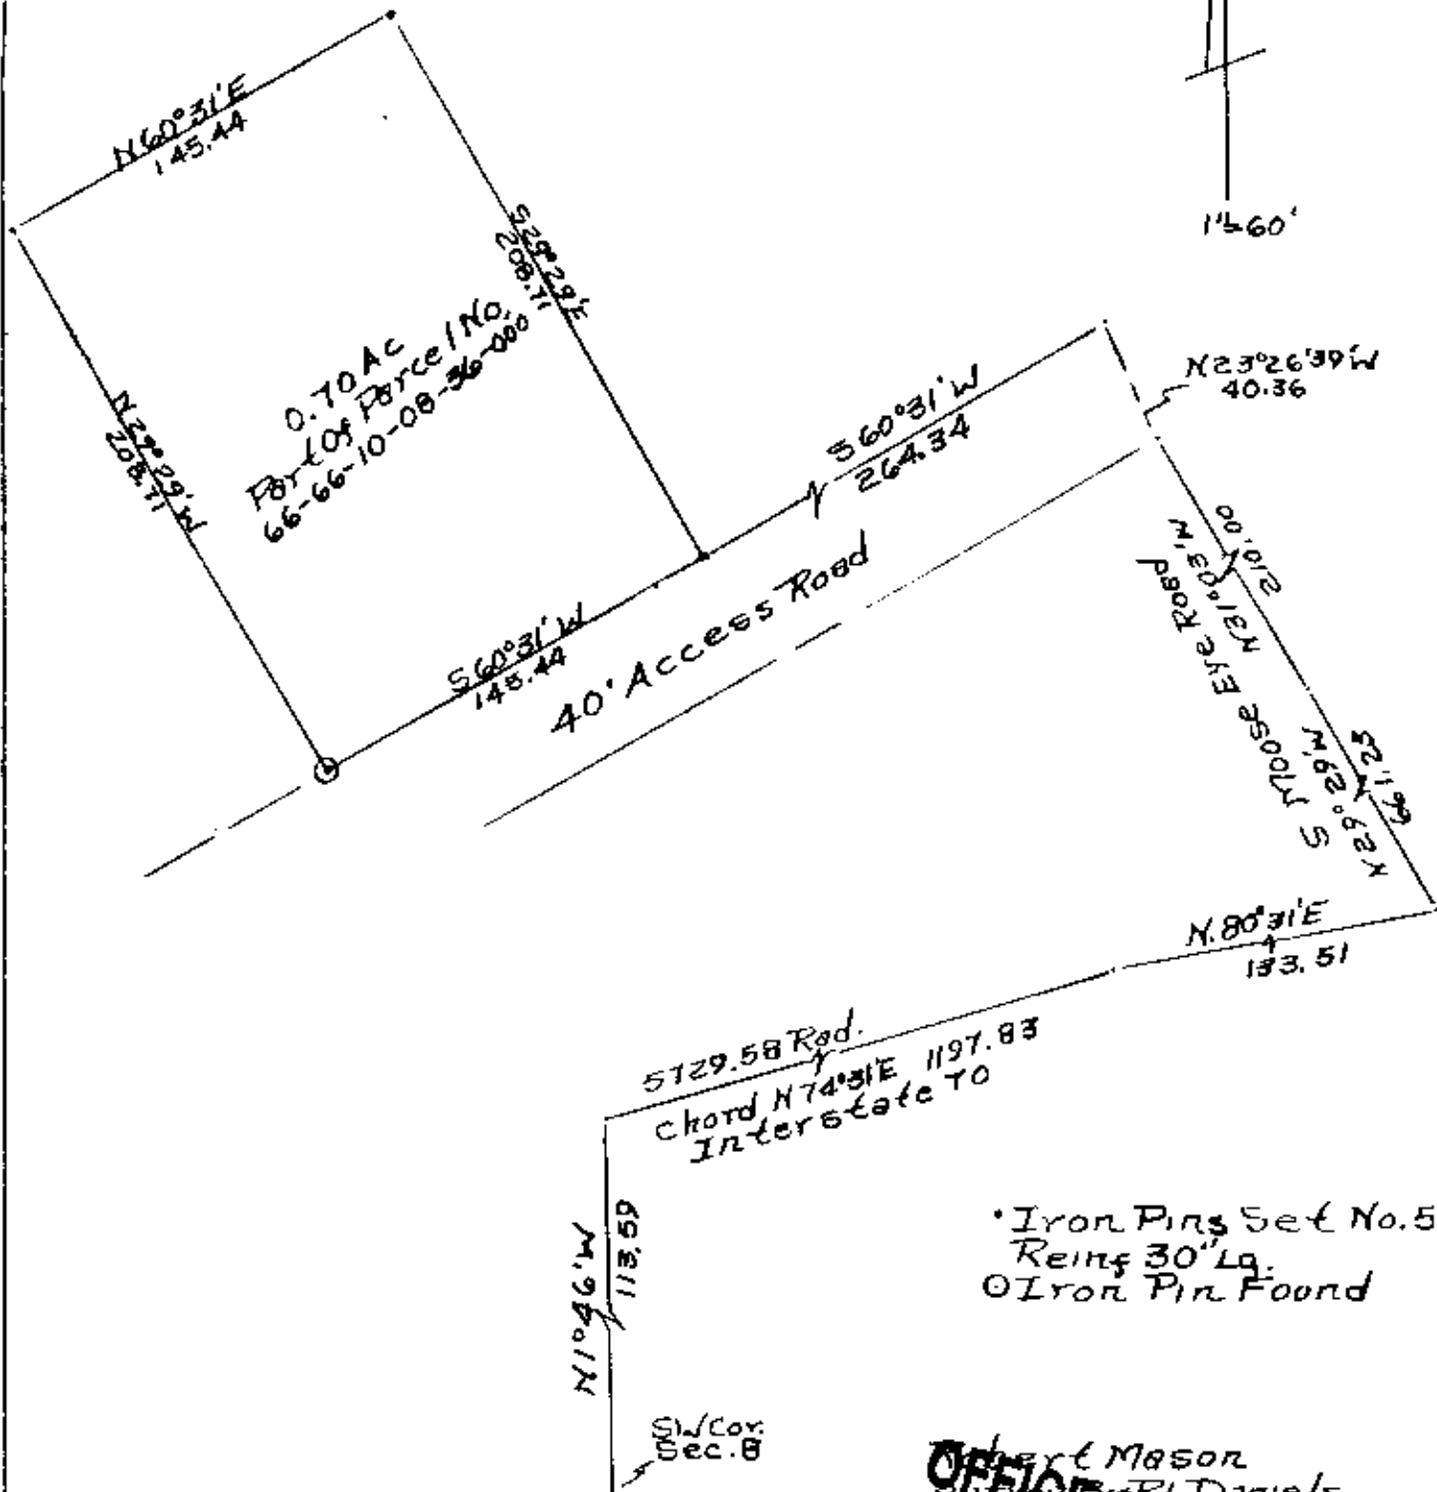

DESCRIPTION APPROVED
 FOR AUDITOR'S TRANSFER

BY R L Daniels
 8-19-91

Robert Mason
 Office of R L Daniels
 5410 8/13/91
 Union County, Union Twp.
 T1, R5, Qtr.
 Section 8.
**OFFICE COPY
 NOT RECORDABLE**