

Robert Mason  
11/2/92

Situated in the State of Ohio, County of Muskingum, Township of Union, Township 1, Range 5, part of the Southwest Quarter of Section 8, and bounded and described as follows:

Commencing at the Southwest corner of Section 8; thence North  $1^{\circ} 46'$  West 113.59 feet to a point in the center of Interstate 70; thence along center of Interstate 70 on a 5729.58 foot radius curve to the right the chord of which bears North  $74^{\circ} 31'$  East 1197.83 feet to a point; thence continuing along center of Interstate 70 North  $80^{\circ} 31'$  East 133.51 feet to a point at the intersection of Mooseeye Road; thence along the center of Mooseeye Road the following three (3) courses and distances, North  $29^{\circ} 29'$  West 661.23 feet to a point, North  $31^{\circ} 03'$  West 210.00 feet to a point and North  $23^{\circ} 26' 39''$  West 180.90 feet to a point, the place of beginning; thence leaving Mooseeye Road South  $69^{\circ} 26' 34''$  West 227.14 feet to an iron pin passing an iron pin set at 30.00 feet; thence South  $60^{\circ} 31' 00''$  West 54.74 feet to a point; thence North  $29^{\circ} 29' 00''$  West 33.71 feet to an iron pin; thence South  $60^{\circ} 31' 00''$  West along Robert Mason and R. Buchanan 354.15 feet to an iron pin passing an iron pin at 145.44 feet; thence South  $29^{\circ} 29' 00''$  East 53.71 feet to a point; thence South  $60^{\circ} 10' 37''$  West along K. LePage 301.11 feet to an iron pin found; thence North  $2^{\circ} 24' 47''$  West along the West line of Section 8 320.35 feet to an iron pin set on the South line of Baltimore & Ohio Railroad; thence along the South right-of-way line North  $71^{\circ} 07' 13''$  East 123.18 feet to a point; thence along said right-of-way on a 1658.82 foot radius curve to the left the chord of which bears North  $60^{\circ} 23' 28''$  East 703.78 feet to a railroad spike set in Mooseeye Road; thence along Mooseeye Road the following three (3) courses and distances, South  $28^{\circ} 12' 51''$  East 79.38 feet to a point, South  $21^{\circ} 55' 49''$  East 79.54 feet to a point and South  $18^{\circ} 05' 45''$  East 121.78 feet to the place of beginning, containing 4.51 acres more or less.

Being part of Auditor's Parcel Number 66-66-10-08-36-000.

Bearings are based on a survey by Peter Dinan, Volume 1052, Page 105.

Iron pins set are No. 5 reinforcing bars 30 inches long with plastic I. D. caps.


Deed Reference: Volume 879, Page 212.

Survey Description By:

R. L. Daniels  
Registered Surveyor No. 5710

DESCRIPTION APPROVED  
FOR AUDITOR'S TRANSFER

BY J. L. Hawk  
11-04-92

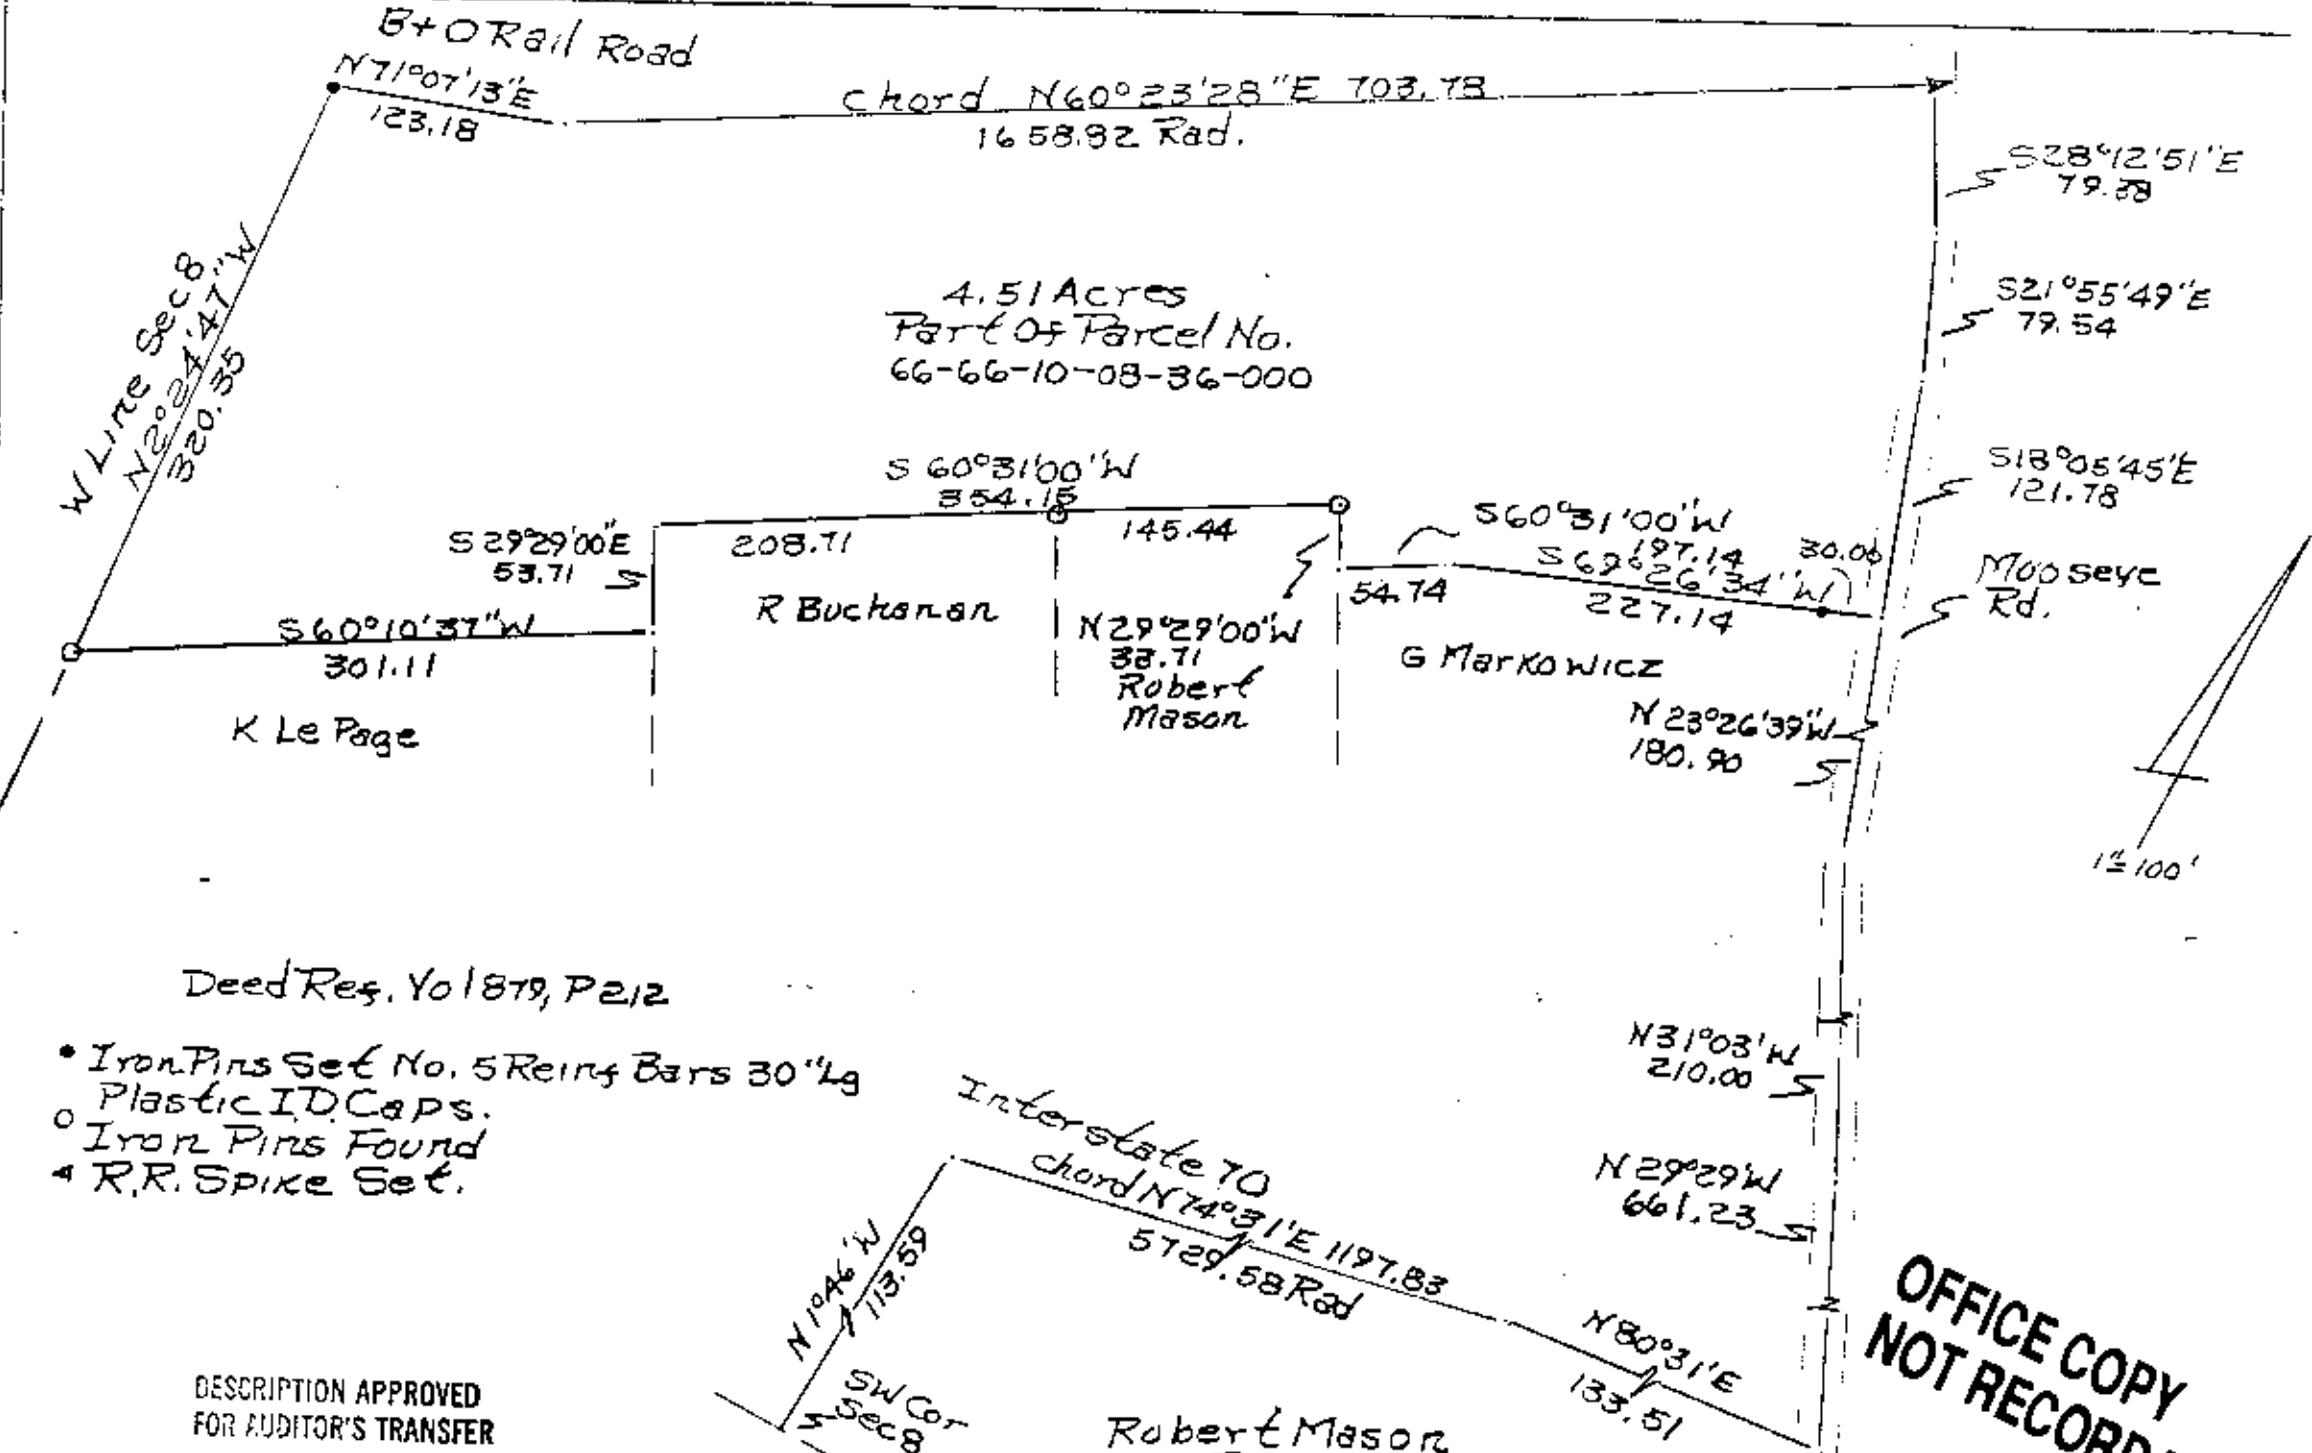

Chord N60°23'28"E 703.78  
1658.92 Rad.

4.51 Acres  
Part of Parcel No.  
66-66-10-08-36-000

W Line Sec 8  
N2°27'47"W  
320.35


N71°07'13"E  
123.18

S28°12'51"E  
79.38

S21°55'49"E  
79.54

S18°05'45"E  
121.78

Mooseyc Rd.

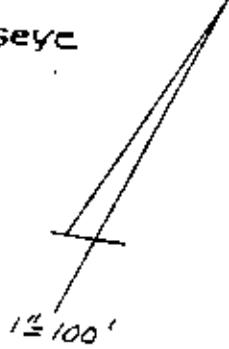

S29°29'00"E  
53.71

S60°10'37"W  
301.11

K Le Page

208.71

R Buckner

N29°29'00"W  
38.71  
Robert Mason

S60°31'00"W  
145.44

54.74

G Markowicz

S60°31'00"W  
197.14

S62°26'34"W  
227.14

N23°26'39"W  
180.90

N31°03'W  
210.00

N29°29'W  
661.23

N80°31'E  
133.51

OFFICE COPY  
NOT RECORDABLE

Deed Ref. Yo 1879, P 212

- Iron Pins Set No. 5 Reinf Bars 30" Lg
- Plastic ID Caps.
- Iron Pins Found
- R.R. Spike Set.

Interstate 70  
chord N74°31'E 1197.83  
5729.58 Rad

N10°46'W  
113.59  
SW Cor Sec 8

DESCRIPTION APPROVED  
FOR AUDITOR'S TRANSFER

BY J L Hambl  
11-07-92

Robert Mason  
By RL Daniels Reg Surveyor  
No. 5410, 11/2/92 Muskingum County,  
Union Township, T1, R6, Part of  
SW Quarter Section 8.