

SURVEYING & MAPPING

L. Peter Dinan & Associates

27 South Sixth Street

P.O. Box 55, Zanesville, Ohio 43702-0055

Mark L. Luburgh

Part of Parcel #66-66-10-08-50-000 (3.67 Acres)
 Part of Parcel #66-66-10-08-50-001 (21.74 Acres)

Situated in the State of Ohio, County of Muskingum, Township of Union.

Being a part of the Southeast Quarter of Section 8, Township 1, Range 5 bounded and described as follows:

Commencing at an iron pin found at the Northeast Corner of the Southeast Quarter of Section 8; thence south 86 degrees 40 minutes 10 seconds west 1800.05 feet to an iron pin and the true place of beginning of the premises herein intended to be described; thence south 19 degrees 36 minutes 13 seconds east 204.50 feet to an iron pin; thence south 68 degrees 10 minutes 44 seconds east 58.23 feet to an iron pin; thence south 10 degrees 10 minutes west 25 feet to an iron pin; thence on a curve to the right having a radius of 600 feet an arc length of 328.22 feet (the chord of which bears south 64 degrees 09 minutes 40 seconds east 324.14 feet) to an iron pin; thence south 48 degrees 29 minutes 27 seconds east 25 feet to an iron pin; thence on a curve to the right having a radius of 1000 feet an arc length of 728.09 feet (the chord of which bears south 27 degrees 35 minutes 58 seconds east 712.11 feet) to an iron pin; thence on a curve to the left having a radius of 400 feet an arc length of 50.03 feet (the chord of which bears south 80 degrees 14 minutes 39 seconds west 50 feet) to an iron pin; thence south 26 degrees 41 minutes 05 seconds east 25.74 feet to an iron pin; thence south 58 degrees 26 minutes 30 seconds west 160.12 feet to an iron pin; thence south 84 degrees 58 minutes 52 seconds west 651.44 feet to an iron pin; thence north 34 degrees 24 minutes 19 seconds west 1394.21 feet to an iron pin; thence north 86 degrees 40 minutes 10 seconds east 853.34 feet to the true place of beginning, containing twenty-five and forty-one hundredths (25.41) acres more or less.


This description written from a survey made by L. Peter Dinan, Registered Surveyor #5451, December 20, 2000.

**OFFICE COPY
NOT RECORDABLE**

DESCRIPTION APPROVED
FOR AUDITORS TRANSFER
BY MLL
12-21-2000



L. PETER DINAN & ASSOCIATES
27 SOUTH SIXTH STREET
ZANESVILLE, OHIO

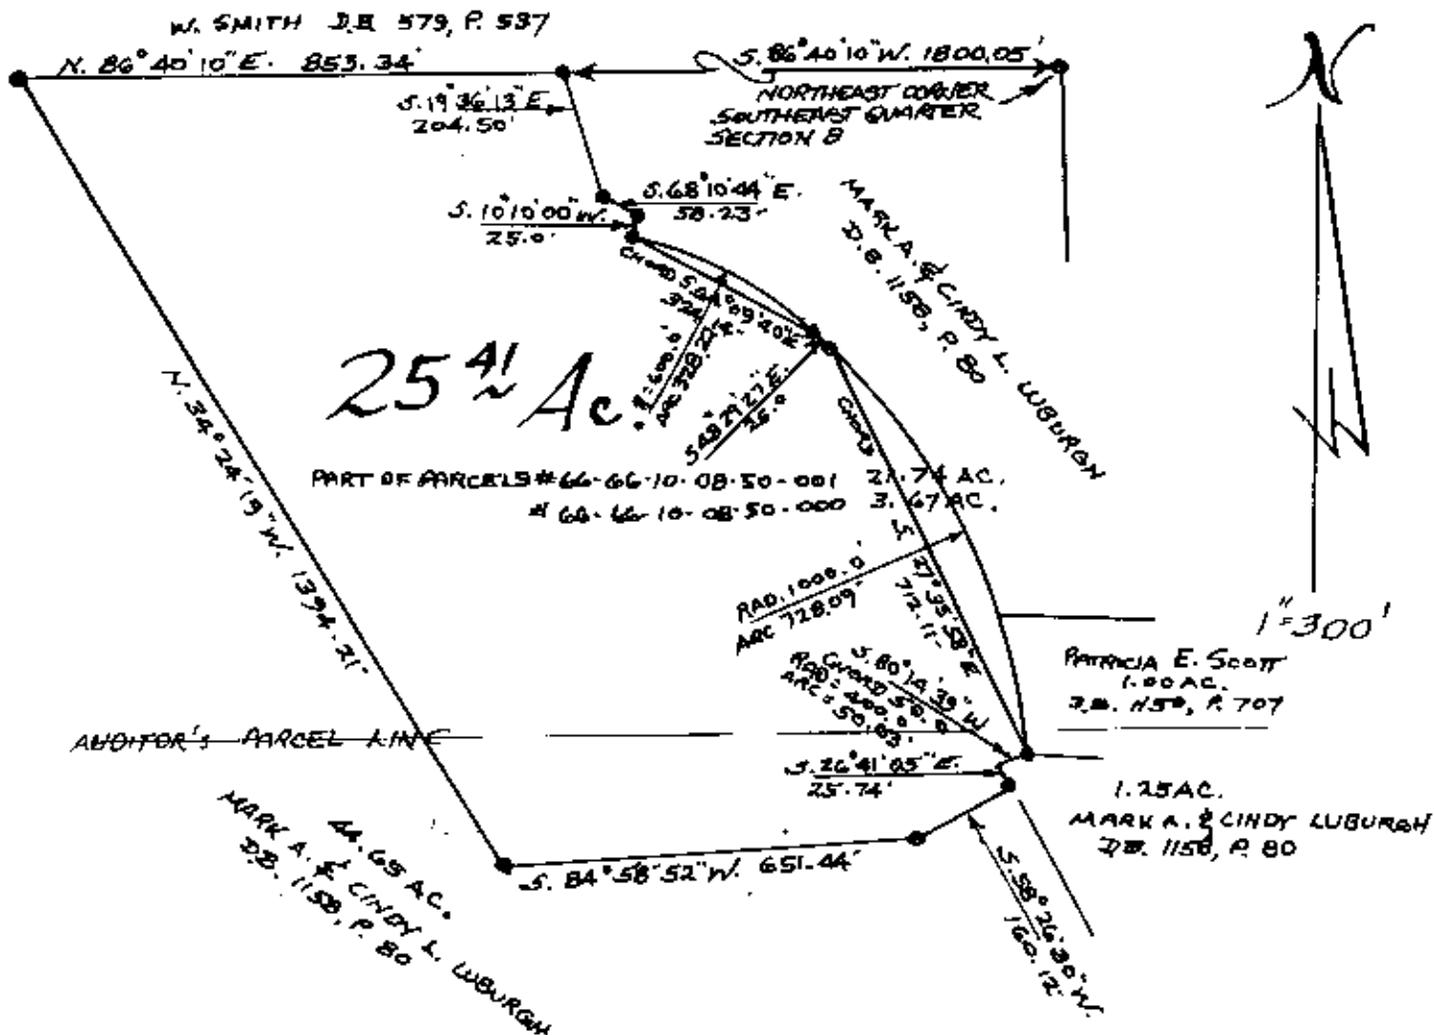

DESCRIPTION APPROVED
 FOR AND/OR'S TRANSFER
 BY MAV
 12-21-2000

PART OF
THE S.E. QTR. OF SEC. 8
TOWNSHIP 1, RANGE 5
UNION TOWNSHIP
MUSKINGUM COUNTY, OHIO
DEC. 20, 2000

OFFICE COPY
NOT RECORDABLE
 L. PETER DINAN
 REGISTERED SURVEYOR # 5451