



SITUATED IN
 The State of Ohio, County of Muskingum, Township of Union, and being part of the Northwest Quarter of Section 7, T1, R5, of the United States Military District.

BASIS OF BEARING

Bearings are based on State Plane Grid Coordinates, NAD83, Ohio South, per GPS Observation.




REFERENCES

- * As Noted on Plat
- www.muskingumcountyauditor.org
- www.mceo.org
- http://recorder.muskingumcounty.org

LEGEND

- ⊙ Iron Pin Set (8517)
- Iron Pin Found
- ⊙ Pipe Found w/cap
- ⊠ Stone Found
- Z Property Hook
- Point Not Marked

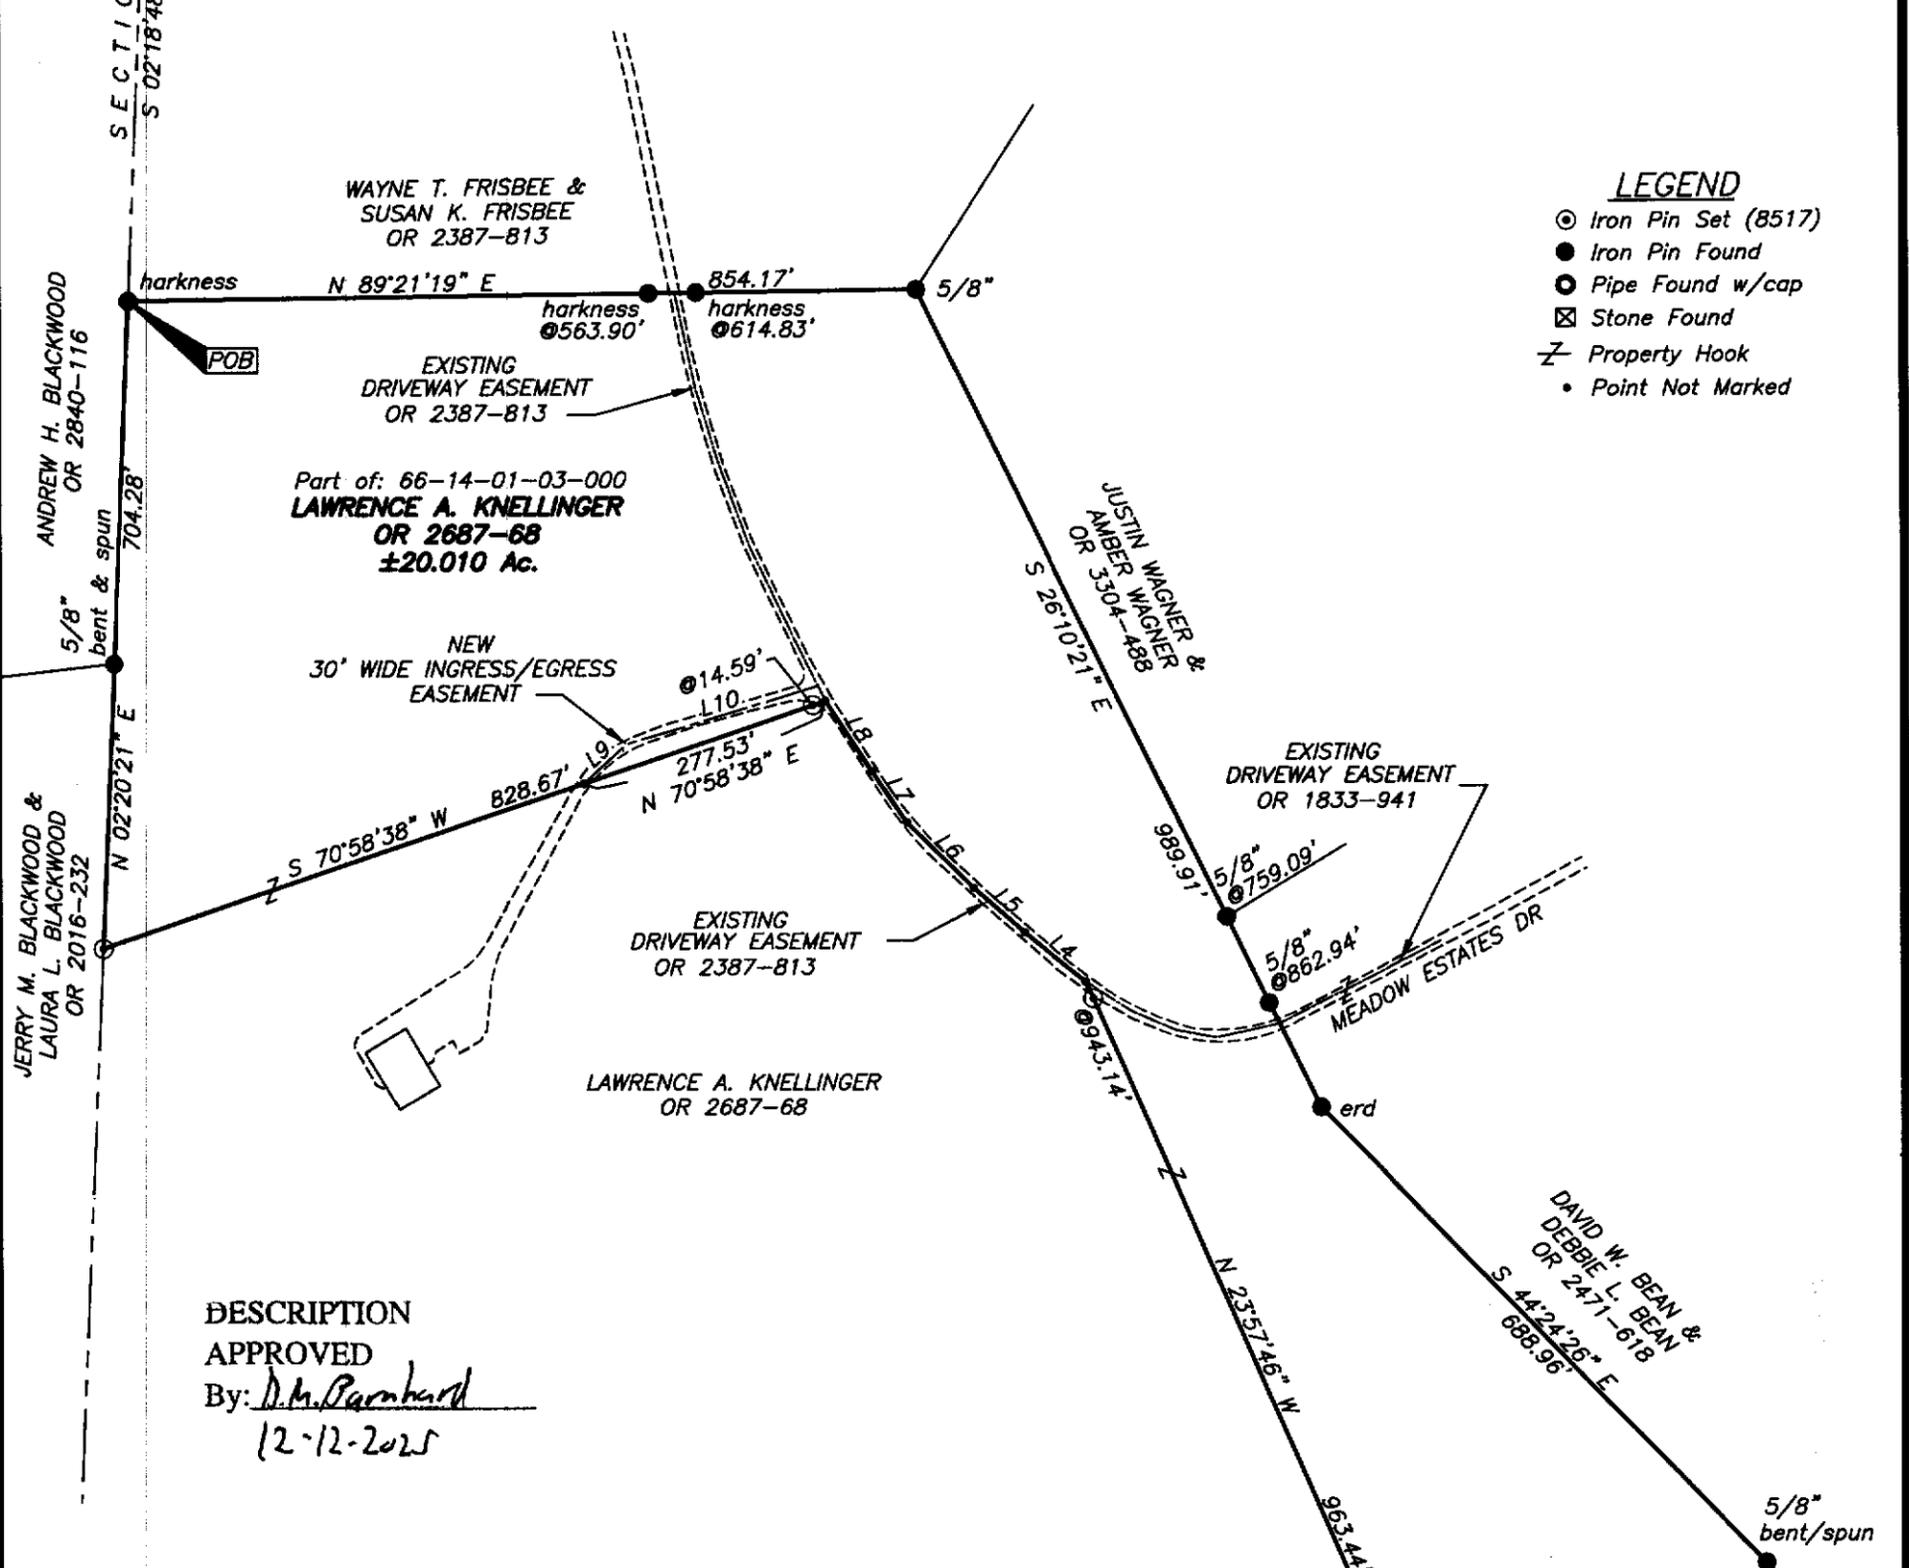

DESCRIPTION APPROVED


By: D.M. Barnhard
 12-12-2025

LINE TABLE

LINE	BEARING	DISTANCE
L1	S 31°31'32" W	289.28'
L2	N 41°30'38" W	133.33'
L3	S 45°47'22" W	147.88'
L4	N 51°22'58" W	84.88'
L5	N 49°01'19" W	73.38'
L6	N 44°55'04" W	101.10'
L7	N 33°44'24" W	68.52'
L8	N 32°59'04" W	92.02'
L9	N 46°55'48" E	63.67'
L10	N 73°04'12" E	217.04'



OFFICE COPY
NOT RECORDABLE

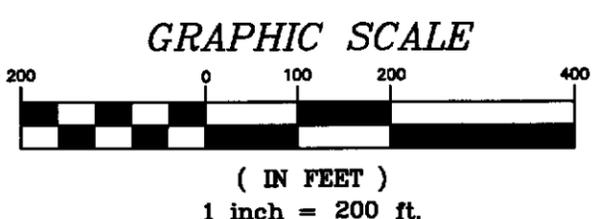

MCPEEK LAND SURVEYING
 LLC
 www.mcpeeklandsurveying.com
 email: brian@mcpeeklandsurveying.com
 1705 East Pike, Zanesville, Oh 43701 • 740.704.6073

This plat was prepared by McPeek Land Surveying, LLC in accordance with Chapter 4733-37 of the Administrative Code, and is intended to be used for the legal transfer of the property described and does not intend to describe all or any easements of record, nor encroachments unless otherwise intended.