

SITUATED IN:

State of Ohio, County of Muskingum, Township of Union, and being part of the Northwest Quarter of Section 7, Township 1, Range 5, United States Military Lands

BASIS OF BEARINGS

Bearings are based on the Ohio State Plane Coordinate System, NAD 83, South Zone, Grid North, as per GPS observations.

REFERENCES


DR 1086-67
DR 312-127
Adjoining
Surveys by P.
Dinan

PARCEL NO.

All of: 66-14-01-07-000 +- 11.17 Acres



Newcome Surveying Company
6515 Ballard Road
Nashport, Ohio
740-452-5796

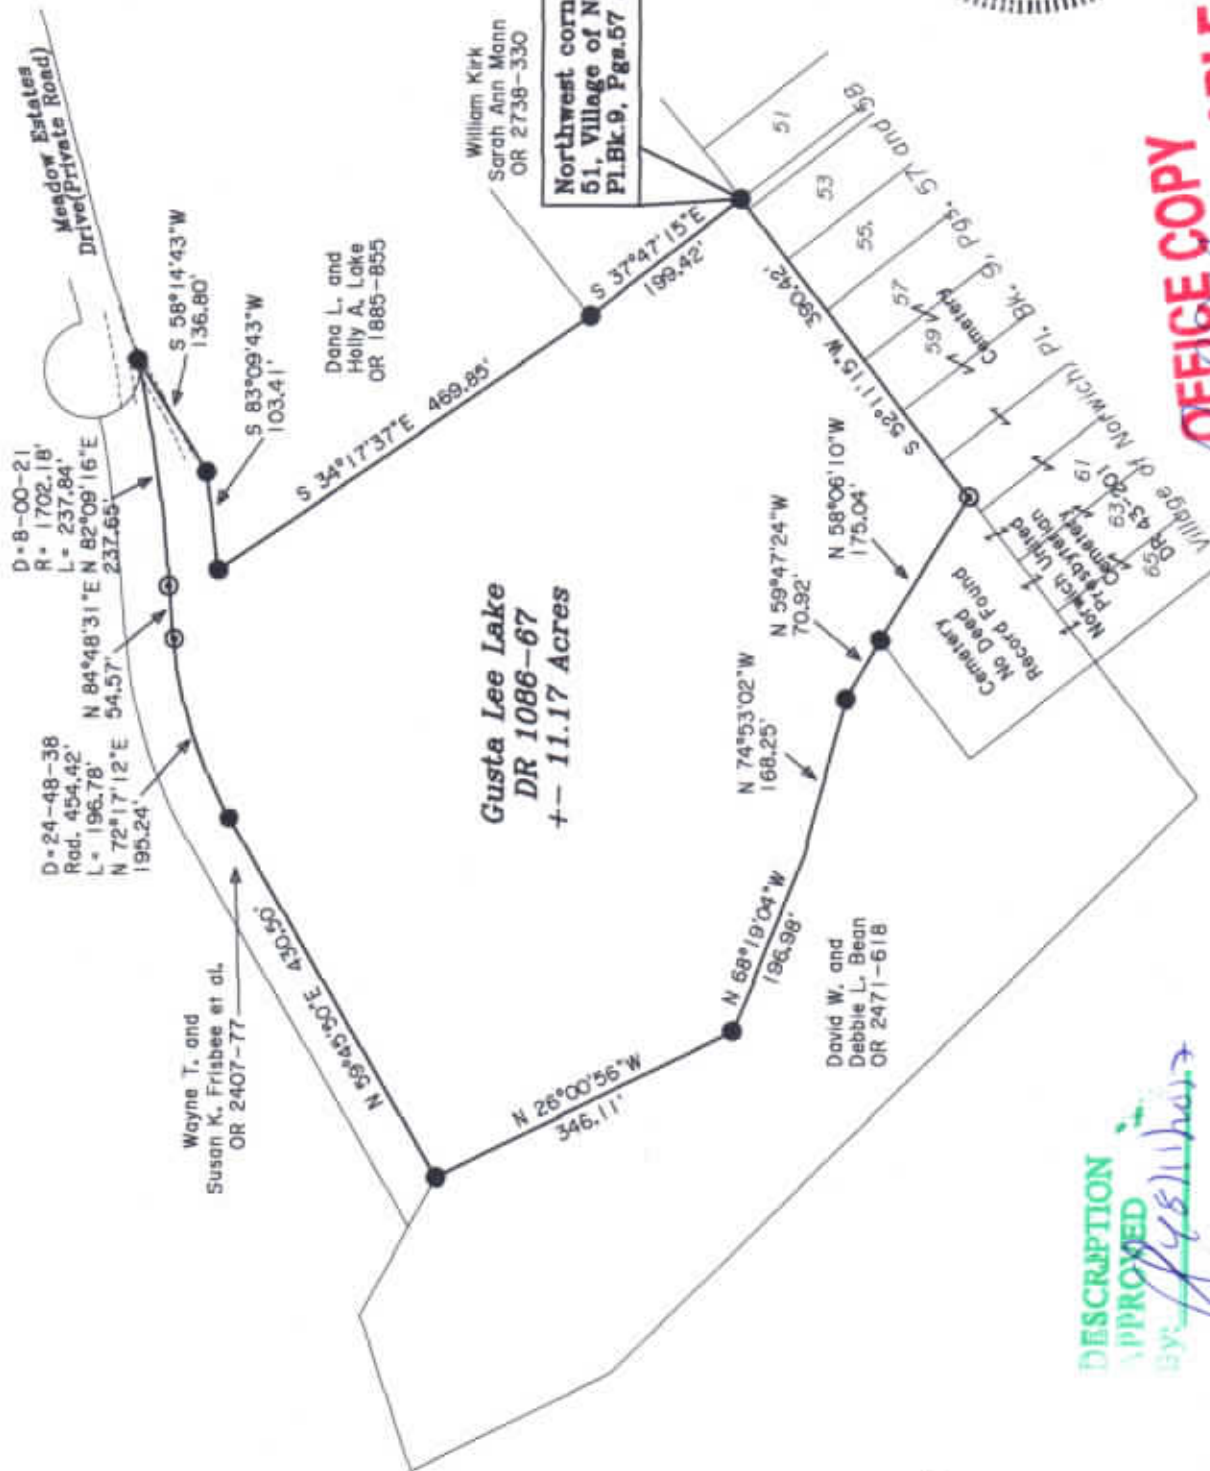

OFFICE COPY
NOT RECORDABLE
Date

Reg. Surveyor No. 7321

LEGEND

- △ Railroad Spike Set
- Iron Pin Found
- ⊞ Stone Found
- Axle Found
- Iron Pipe Found
- ▲ Railroad Spike Found
- ⊙ Iron Pin Set, 5/8" rebar
- ⊞ Monument Found

DESCRIPTION
APPROVED
BY: J. D. Newcome

