


66-14-01-12

Phone 453-8448

1

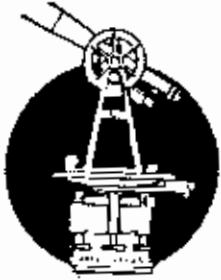

SURVEYING & MAPPING

L. Peter Dinan & Associates

27 South Sixth Street

P. O. Box 55, Zanesville, Ohio 43701

Description For Conveyance 13 Foot Parcel Off Of Lot 1 Village of Norwich

Situated in the State of Ohio, County of Muskingum, Township of Union.

Being a part of Lot 1 in the Village of Norwich bounded and described as follows:

Beginning at an iron pin found at the most southwest corner of said Lot 1; thence along the west line of said Lot 1 as shown on a recorded Plat of Annexation for the Village of Norwich as recorded in Plat Book 9, Pages 57 and 58 north 40 degrees west 165 feet to an iron pin found at the northwest corner of said Lot 1; thence along the north line of said Lot 1 north 50 degrees east 13 feet to a point; thence south 40 degrees east 165 feet to a point on the south line of said Lot 1; thence along the south line of said Lot 1 south 50 degrees west 13 feet to the place of beginning.

This description written from a survey made by L. Peter Dinan Registered Surveyor #5451, September 8, 1988.

DESCRIPTION APPROVED
FOR AUDITOR'S TRANSFER

BY


L. P. Dinan

9-13-88

OFFICE COPY
NOT RECORDABLE



L. PETER DINAN & ASSOCIATES
27 SOUTH SIXTH STREET
ZANESVILLE, OHIO

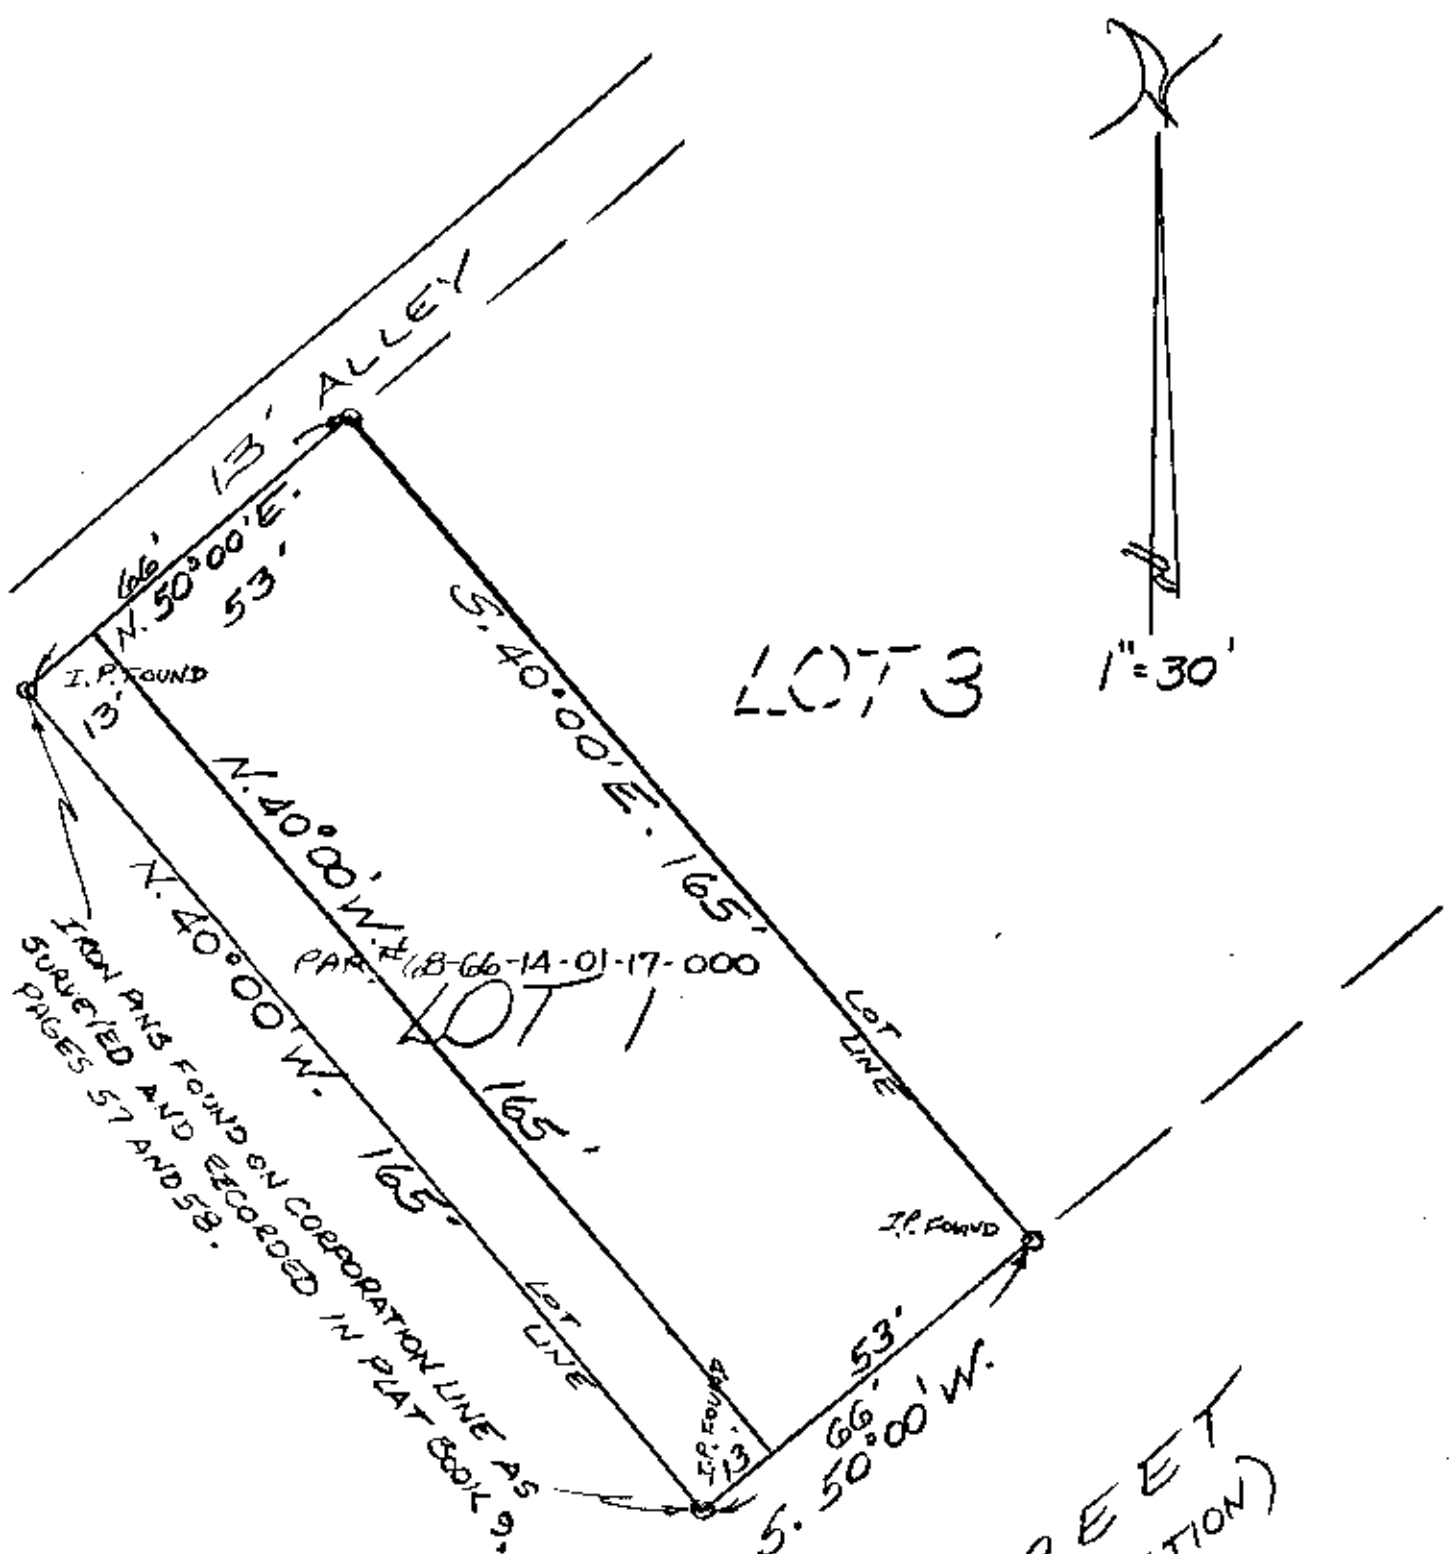

PLAT SHOWING LOT 1
VILLAGE OF NORWICH
UNION TOWNSHIP
MUSKINGUM CO. OHIO
Sept. 9, 1988

DESCRIPTION APPROVED
FOR AUDITOR'S TRANSFER

BY J. L. Hambley
9-13-88