

Being lots number 47 and 49 of the Village of Norwich, as recorded in Deed Book "I" at page 364 of the Muskingum County Deed Records, and a part of the Northwest Quarter of Section seven, Township 1, Range five, United States Military Lands Union Township, Muskingum County, Ohio and being further described as follows:

Commencing at a point marked by an existing axle at the North westerly Corner of Lot number 21, said point being North 40 degrees 00 minutes 00 seconds West 164.77 feet (165.00 feet by deed) from a point marked by an existing axle at the Southwesterly corner of Lot number 21; thence North 40 degrees 00 minutes 00 seconds West 16.50 feet to a point on the North line of a 16.50 foot alley; thence North 50 degrees 00 minutes 00 seconds East 69.74 feet along the said North line of the alley and the South line of Lot number 51 (the Methodist Church Lot) to a point marked by an iron pin (1 inch pipe) at the Southwest corner of Lot number 49, said point being the place of beginning of this tract; thence North 40 degrees 00 minutes 00 seconds West 165.00 feet along the Westerly line of Lot number 49 to a point marked by an iron pin (1 inch pipe); thence South 50 degrees 00 minutes 00 seconds West 66.00 feet along the Northerly line of lot number 51 to a point marked by an iron pin (1 inch pipe); thence North 40 degrees 00 minutes 00 seconds West 200.00 feet to a point marked by an iron pin (1 inch pipe); thence North 50 degrees 00 minutes 00 seconds East 198.00 feet to a point marked by an iron pin (1 inch pipe); thence South 40 degrees 00 minutes 00 seconds East 365.00 feet to a point marked by an iron pin (1 inch pipe), at the Southeasterly corner of lot number 47 on the North line of the 16.50 alley; thence South 50 degrees 00 minutes 00 seconds West 132.00 feet along the Southerly line of lots number 47 and number 49 (the school house lots) to the place of beginning.

Containing 1.409 more or less acres.


I hereby certify the above description to be correct as prepared by me, 9th day of June 1982.

W. J. Biedenbach
W. J. BIEDENBACH
REG. SURVEYOR #5718

Village of Norwich
1017-6-82

OFFICE COPY
NOT RECORDABLE

- ~ Iron Pins Set (W/zip)
- ~ Existing Iron Pins (Auto)

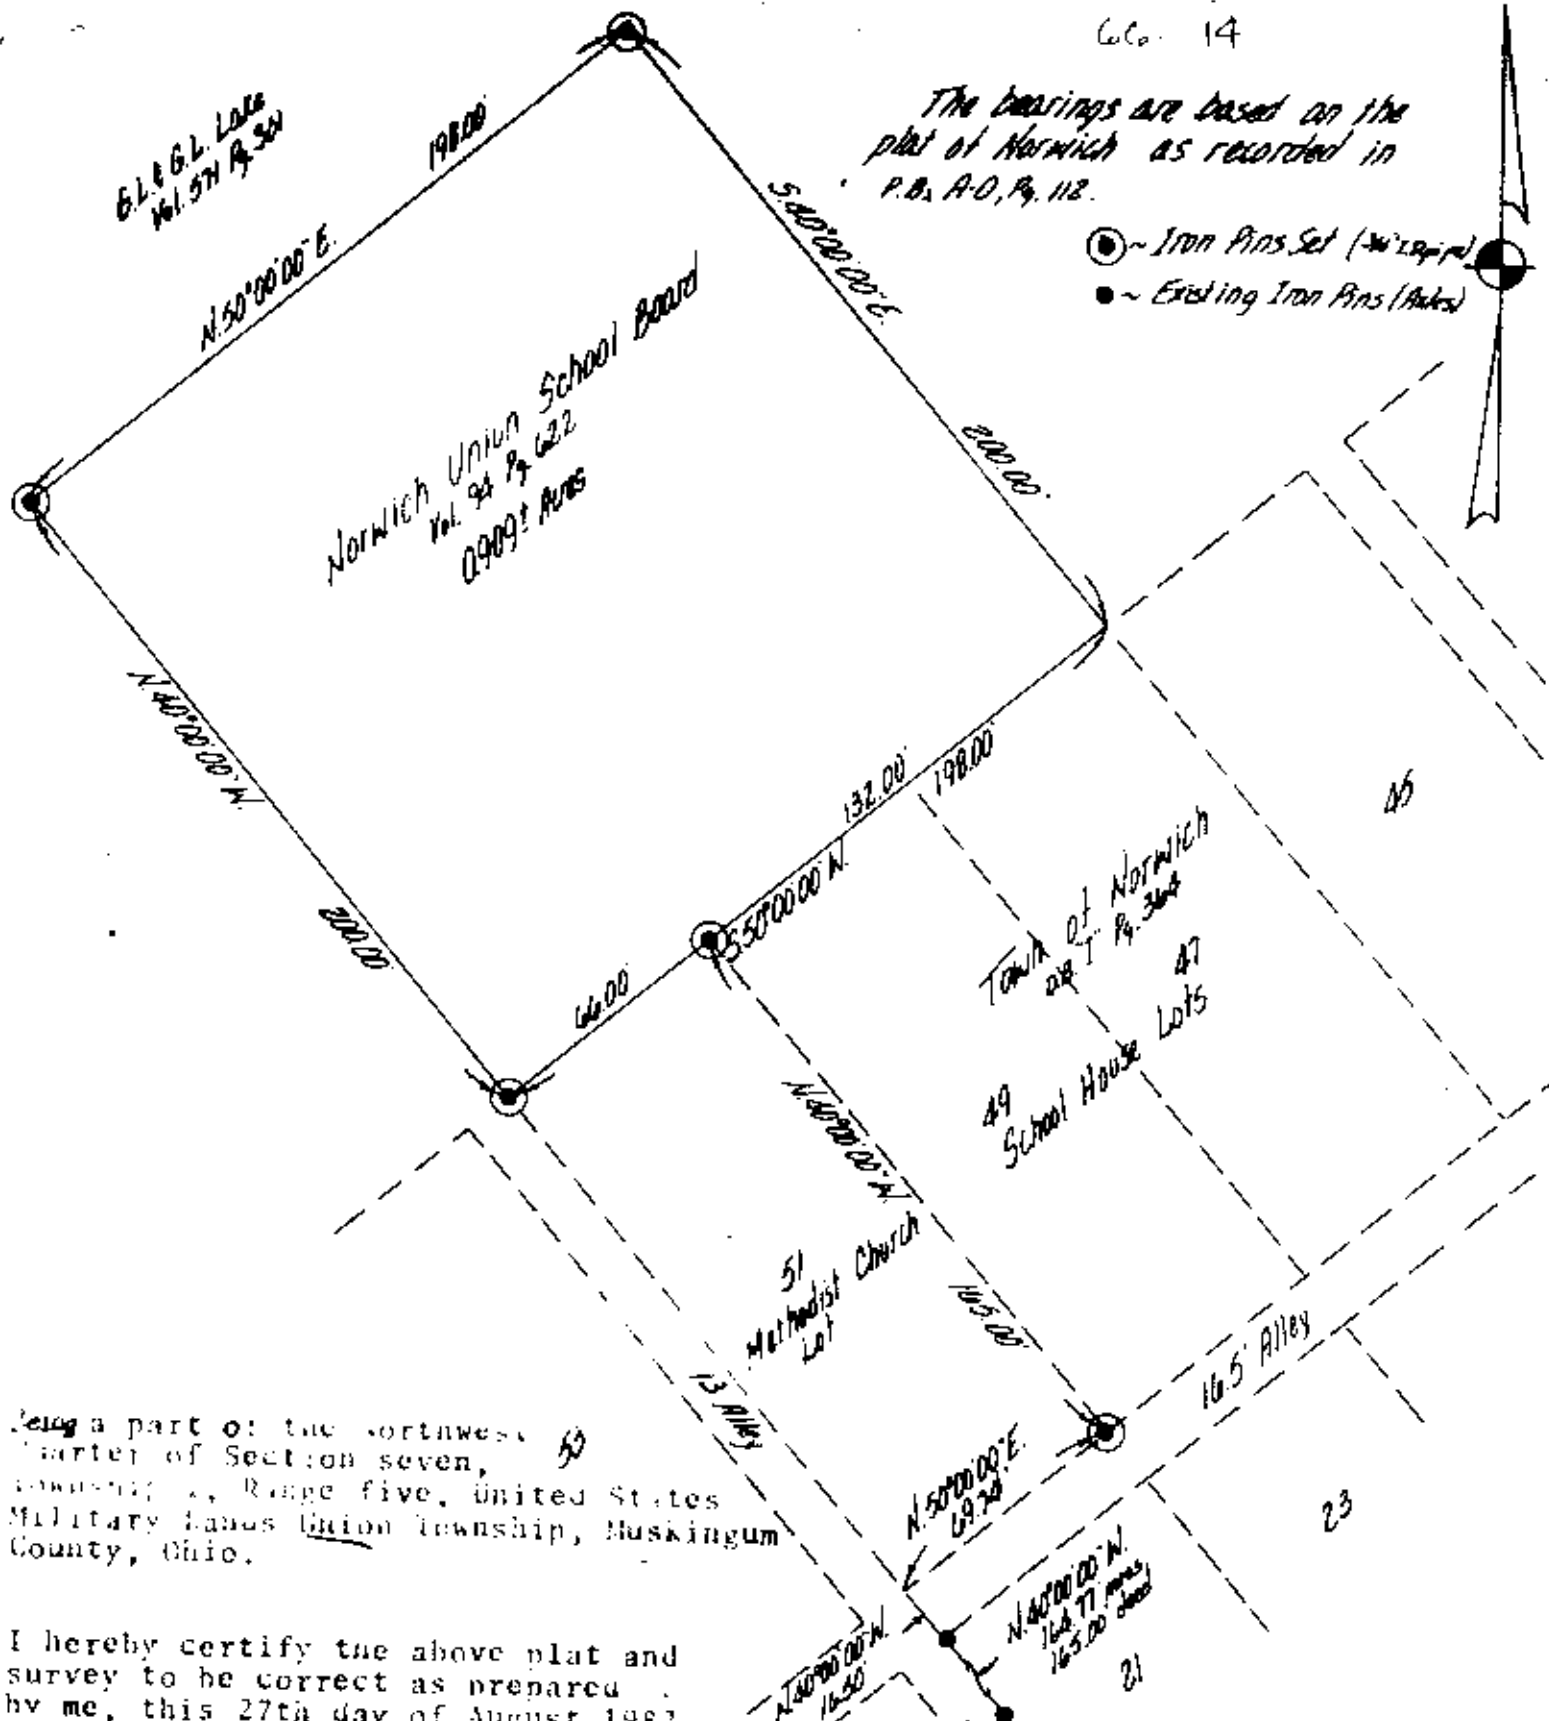

Being a part of the southwest
Quarter of Section seven,
Township 2, Range five, United States
Military Lands Union Township, Muskingum
County, Ohio.

I hereby certify the above plat and survey to be correct as prepared by me, this 27th day of August 1982.

OFFICE COPY
NOT RECORDABLE

W. J. KUDENBACH
REG. SURVEYOR #5718

DESCRIPTION APPROVED
for Auditor's transfer

By _____

W. J. BIEDENBACH & ASSOC.
Surveying & Mapping
3120 Lisa Ln. Zanesville, Ohio 43701
(614) 453-4850

Drawn by: <u>MD</u>	Date: <u>8-27-82</u>
Scale: <u>1"=50'</u>	Checked by: <u>MD</u>
Job No: <u>1017-6-82</u>	Village of Norwich