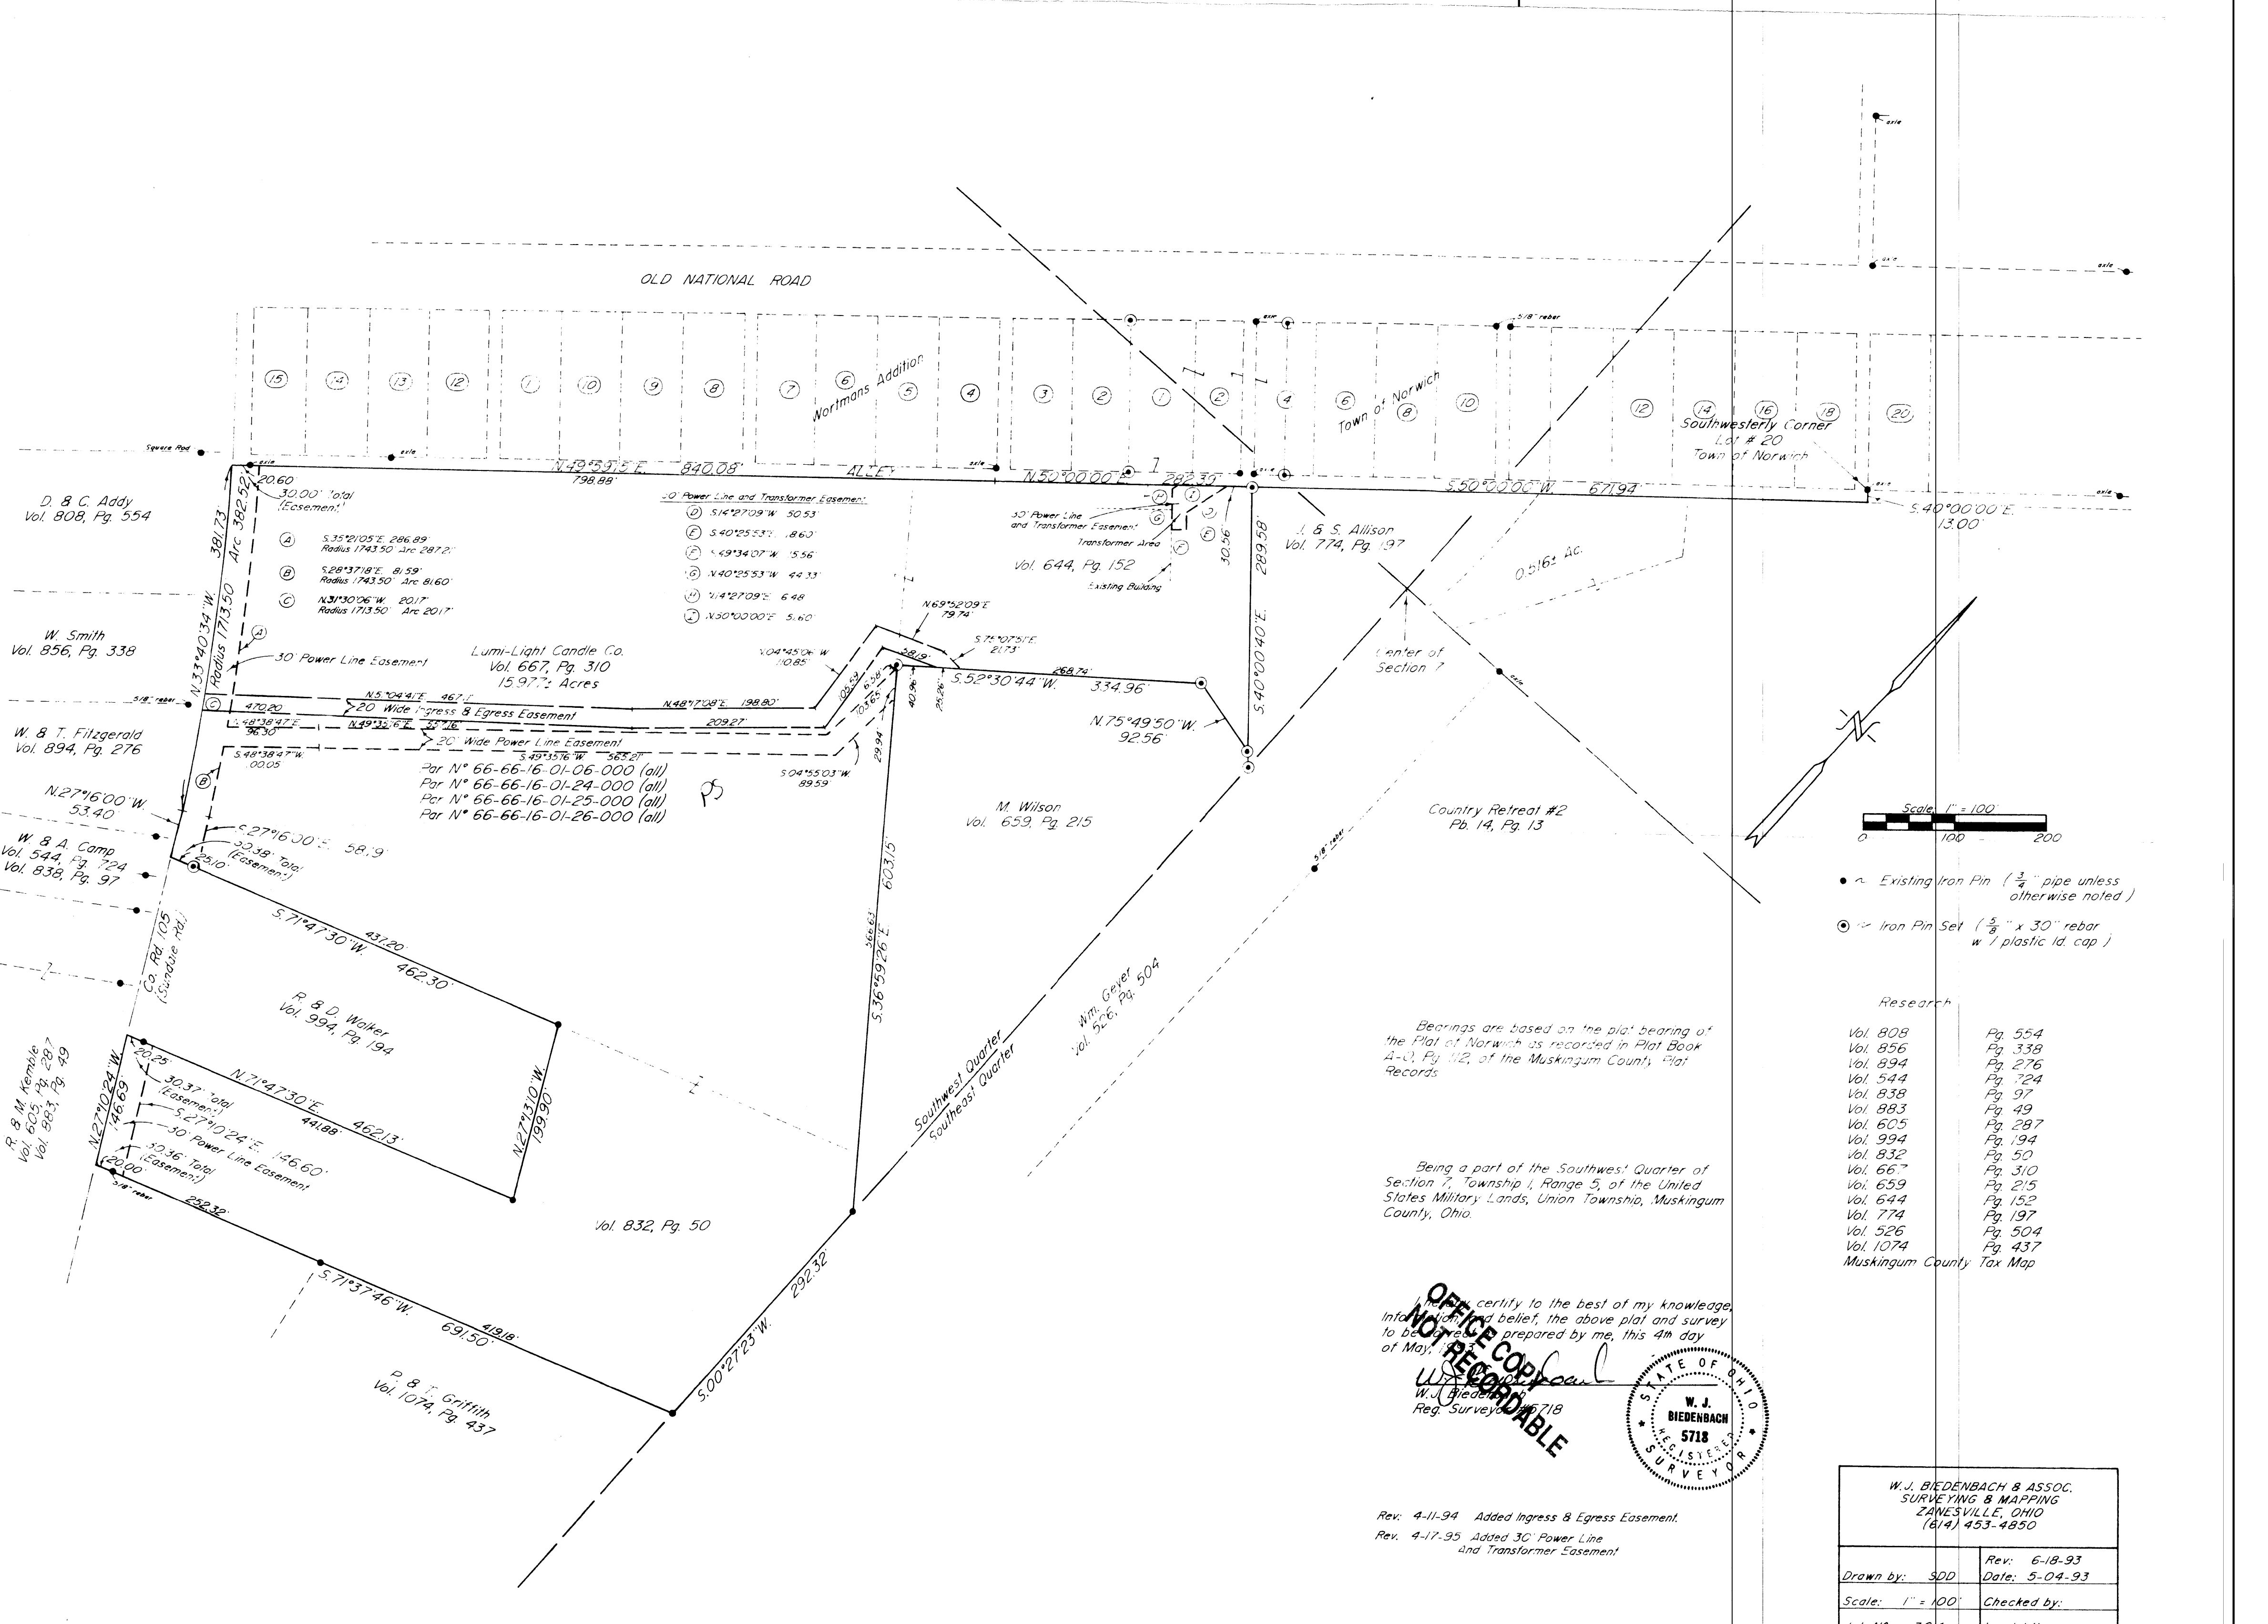


- Existing Iron Pin (3/4" pipe unless otherwise noted)
- Iron Pin Set (5/8" x 30" rebar w/ plastic id. cap)

Research

|           |         |
|-----------|---------|
| Vol. 808  | Pg. 554 |
| Vol. 856  | Pg. 338 |
| Vol. 894  | Pg. 276 |
| Vol. 544  | Pg. 724 |
| Vol. 838  | Pg. 97  |
| Vol. 883  | Pg. 49  |
| Vol. 605  | Pg. 287 |
| Vol. 994  | Pg. 194 |
| Vol. 832  | Pg. 50  |
| Vol. 667  | Pg. 310 |
| Vol. 659  | Pg. 215 |
| Vol. 644  | Pg. 152 |
| Vol. 774  | Pg. 197 |
| Vol. 526  | Pg. 504 |
| Vol. 1074 | Pg. 437 |

Muskingum County Tax Map

Bearings are based on the plat bearing of the Plat of Norwich as recorded in Plat Book A-3, Pg. 112, of the Muskingum County Plat Records

Being a part of the Southwest Quarter of Section 7, Township 1, Range 5, of the United States Military Lands, Union Township, Muskingum County, Ohio.

I hereby certify to the best of my knowledge, information and belief, the above plat and survey to be correct, prepared by me, this 4th day of May, 1993.

W. J. BIEDENBACH  
Reg. Surveyor No. 718  
STATE OF OHIO  
W. J. BIEDENBACH  
5718  
REGISTERED  
SURVEYOR

Rev. 4-11-94 Added Ingress & Egress Easement.  
Rev. 4-17-95 Added 30' Power Line and Transformer Easement

|                                                                                        |                               |
|----------------------------------------------------------------------------------------|-------------------------------|
| W. J. BIEDENBACH & ASSOC.<br>SURVEYING & MAPPING<br>ZANESVILLE, OHIO<br>(614) 453-4850 |                               |
| Drawn by: SDD                                                                          | Rev: 6-18-93<br>Date: 5-04-93 |
| Scale: 1" = 100'                                                                       | Checked by:                   |
| Job N°: 364                                                                            | Lumi-Lite                     |