
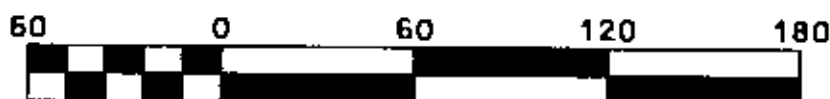


PLAT OF SURVEY FOR R.B. & V.J. KEMBLE

STATE OF OHIO
MUSKINGUM COUNTY
TOWNSHIP OF UNION, SOUTHWEST QUARTER OF
SECTION 7, TOWNSHIP 1, RANGE 5

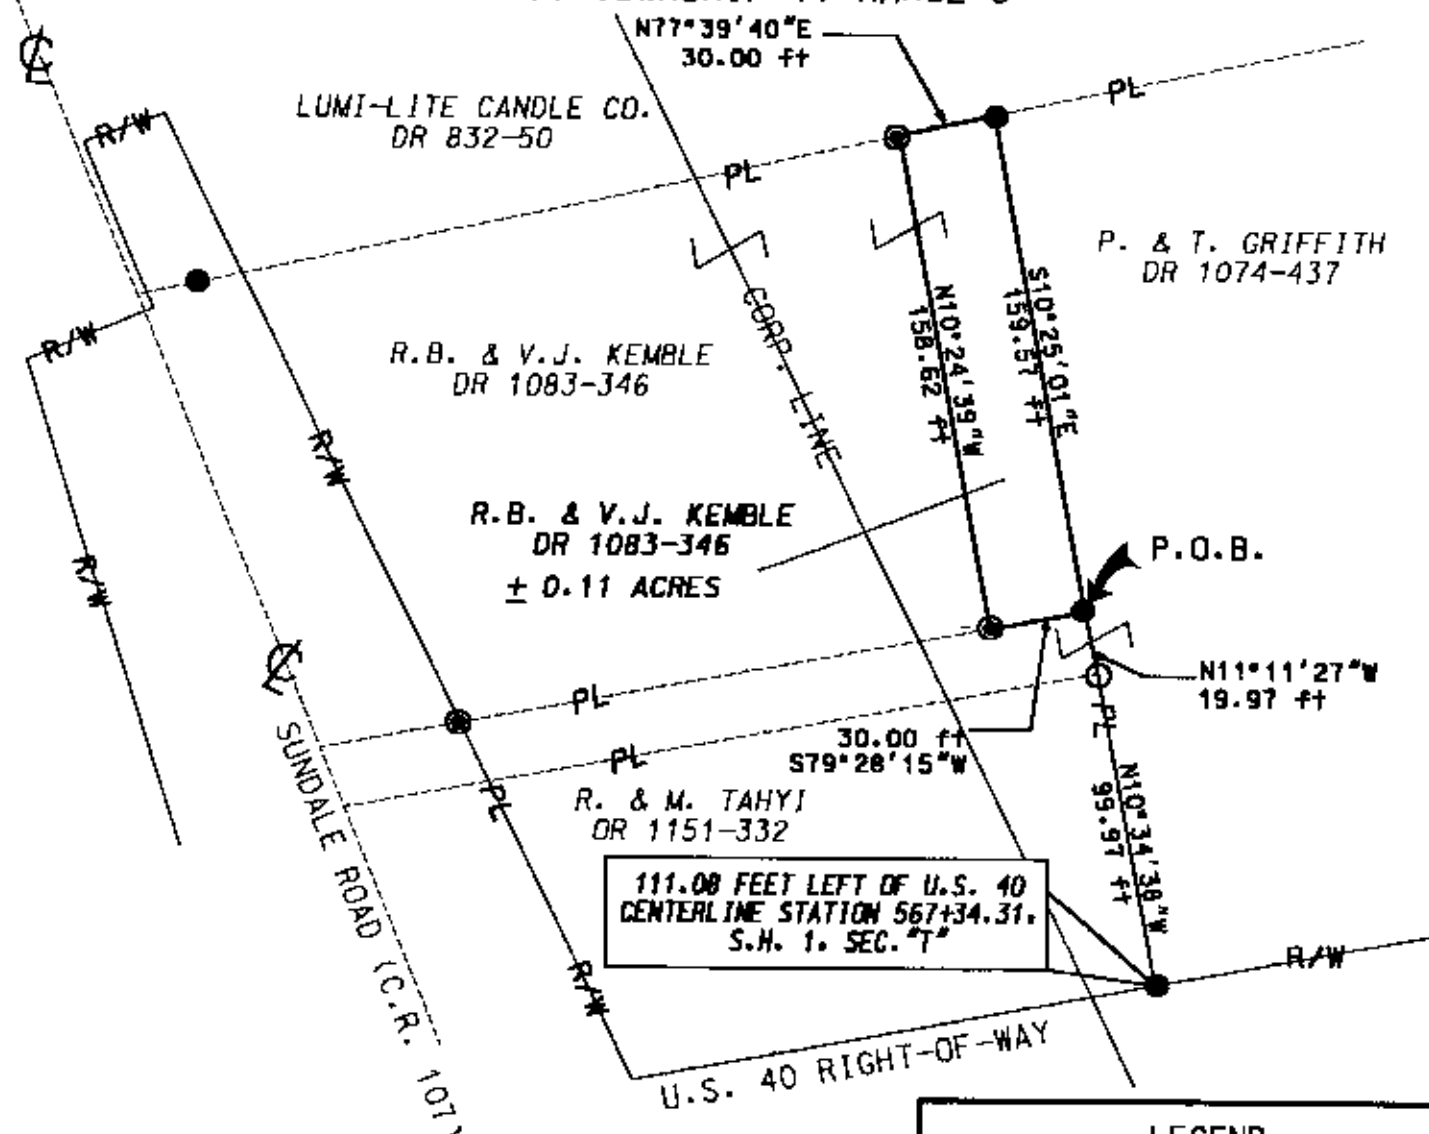

Scale 1" = 60'

PART OF PARCEL NO. : 66-16-01-30-001

PERTINENT DOCUMENTS AND SURVEYS USED:

1. DEED REFERENCES SHOWN
2. TAX MAPS
3. SURVEY RECORDS FOUND IN THE MUSKINGUM COUNTY ENGINEERS OFFICE, ZANESVILLE, OHIO

BASIS OF BEARING:

BEARINGS SHOWN HEREON ARE BASED ON THE CENTERLINE OF U.S. 40 AS SHOWN ON (S.H. 1, SEC. "T")



115 RICHEY ROAD
ZANESVILLE, OHIO 43701
(740) 452-7262

RECEIVED
FOR AUDIT'S TRANSFER
BY *[Signature]*


4-2-2001
R.B. & V.J. KEMBLE
PLAT OF SURVEY

04/02/01

LEGEND

- IRON PIN SET $\frac{3}{4} \times 30$ W/ CAP MARKED (SWIERZ 8062)
- IRON PIN FOUND
- IRON PIPE FOUND

I HEREBY CERTIFY THIS
PLAT TO BE CORRECT
AS SURVEYED BY DADECO
ENGINEERING MARCH 2001

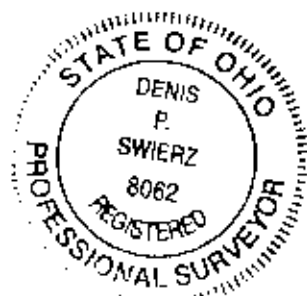

OFFICE COPY
NOT RECORDED

DATE: APRIL 2, 2001