

DEED DESCRIPTION
FOR
PAUL R. LOWRY

Situated in the Township of Union, County of Muskingum, State of Ohio, and being 1.274 acres more or less in the Southwest Quarter of Section #7, Township # 1 North, Range # 5 West of the United States Military Lands Survey and being more particularly described as follows:

Commencing at a one inch rebar found at the Northwest Corner of the Southwest Quarter of Section # 7, Thence with the north line of the Southwest Quarter of Section # 7 S 80° 24' 53" E a distance of 960.53 feet to a iron pin set the BEGINNING, Thence with the north line of the Southwest Quarter of Section # 7 S 80° 24' 53" E a distance of 279.10 feet to a iron pin set (said iron pin is located N 80° 24' 53" W a dsitance of 1368.60 feet from a stone found at the NORtheast corner of the Southwest Quarter of Section # 7), Thence with a new division line through the lands of now or formerly Paul R. Lowry as found in Volume 757 Page 178 of the deed records of Muskingum County, Ohio S 01° 45' 33" W a distance of 401.26 feet to a iron pin set on the northwesterly alley line, Thence with the lands of now or formerly Oran L Chappellear as found in Volume 658 Page 223 of the Deed records of Muskingum County, Ohio N 30° 25' 46" W a distance of 519.05 feet to the beginning and containing 1.274 acres more or less and being a part of the property conveyed in Volume 757 Page 178 of the deed records of Muskingum County, Ohio.

Subject to all easements or lcases of public record.


Iron pins set are 5/8 inch rebar 30 inches long, capped SPILKER LS-5862. Bearings are magnetic and are for angle purposes only.

A survey of the above described property was made by Joseph T. Spilker, Registered Surveyor # S-5862.

Joseph T. Spilker
**OFFICE COPY
NOT RECORDABLE**

DESCRIPTION APPROVED
for Auditor's transfer
By *W. H. D... ..*
8-20-54

66-116

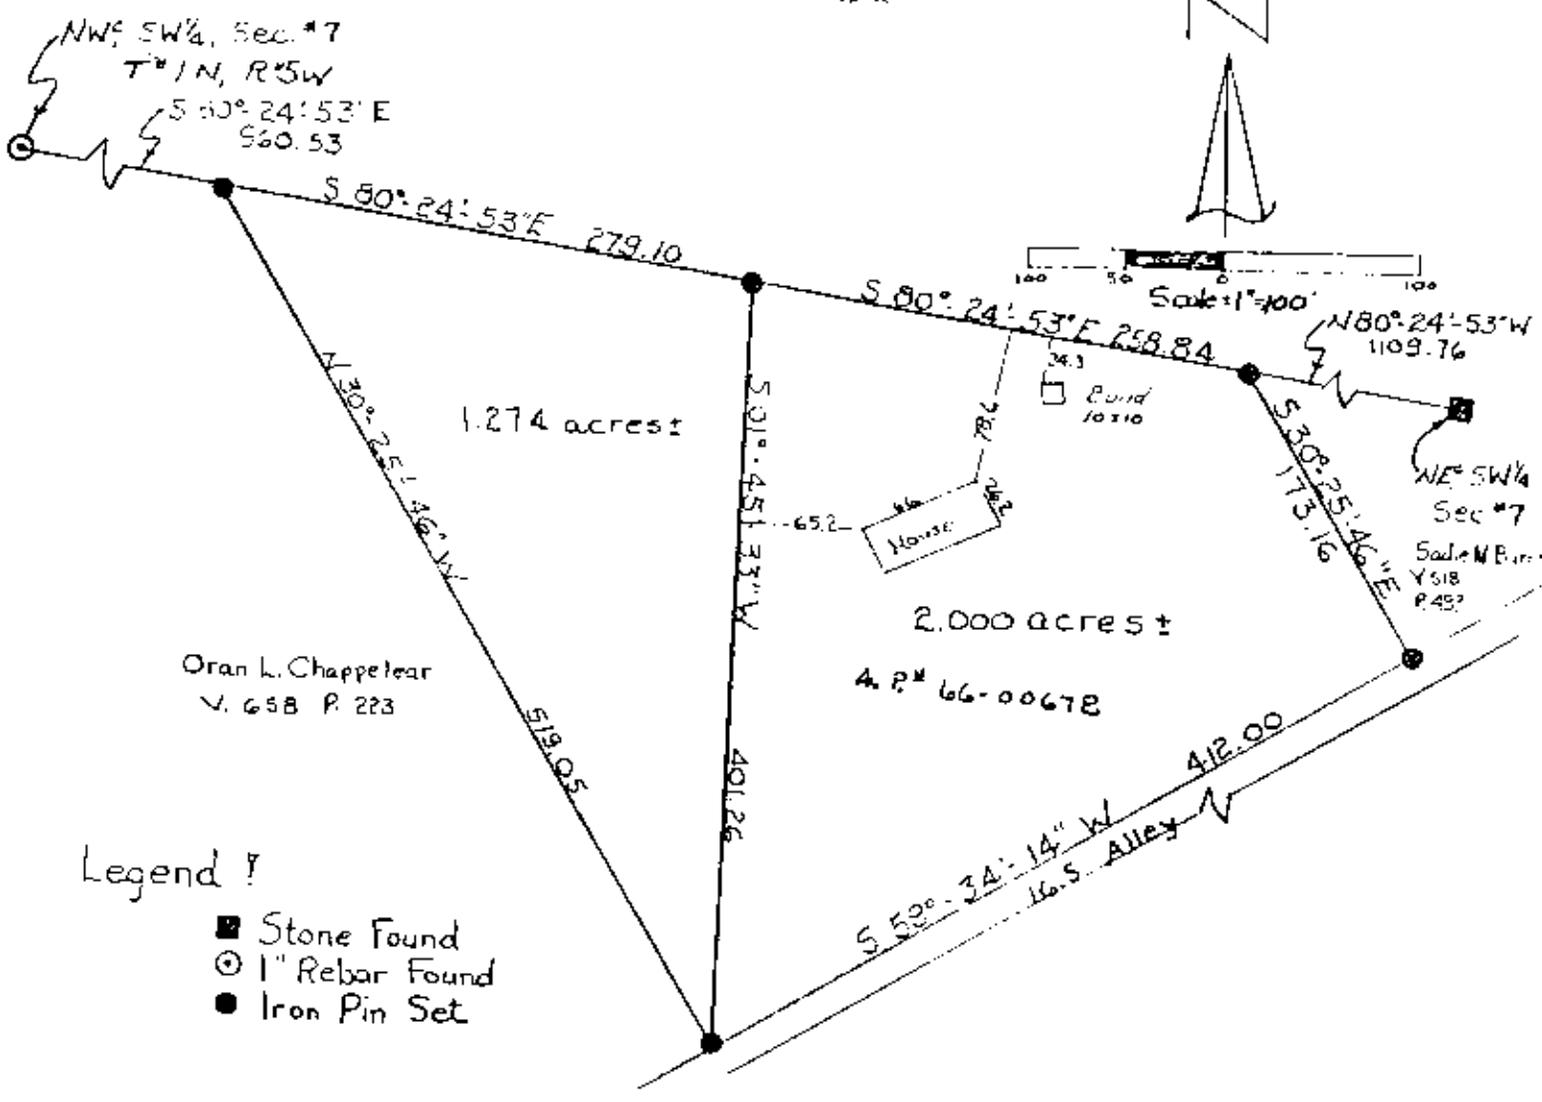

I certify to Mutual Federal Savings & Loan that the house is on the property.

Survey Plat of 3.274 acres ±
 Paul R. Lowry
 SW 1/4, Section * 7
 Twp. # 1 north, Range # 5 west
 [redacted] Twp. Muskingum Co. Ohio
 Ref.: Vol. 757 Page 158
 August 17, 1984

Surveyed By:
Joseph P. [Signature]
 Registered Surveyor # 5-5862

**OFFICE COPY
 NOT RECORDABLE**

DESCRIPTION APPROVED
 for [redacted] [redacted]
 [redacted] [redacted]
 P. 217-84

