

DEED DESCRIPTION
FOR
PAUL R. LOWRY

66-16-02-14-001
10255 NORTH ST

Situated in the Township of Union, County of Muskingum, State of Ohio, and being 2.000 acres more or less in the Southwest Quarter of Section #7, Township # 1 West, Range # 5 West of the United States Military Lands Survey and being more particularly described as follows:

Commencing at a one inch rebar found at the Northwest corner of the Southwest Quarter of Section # 7, Thence with the North line of the Southwest Quarter of Section # 7 S $80^{\circ} 24' 53''$ E a distance of 1239.63 feet to a iron pin set the BEGINNING, Thence with the north line of the Southwest Quarter of Section # 7 S $80^{\circ} 24' 53''$ E a distance of 258.84 feet to a iron pin set (said iron pin is located N $80^{\circ} 24' 53''$ W a distance of 1109.76 feet from a stone found at the Northeast corner of the Southwest Quarter of Section #7), Thence with the lands of now or formerly Sadie M. Barnes as found in Volume 518 Page 493 of the deed records of Muskingum County, Ohio S $30^{\circ} 25' 46''$ E a dsitance of 173.16 feet to a iron pin set on the northwesterly alley line, Thence with the Northwesterly alley line S $59^{\circ} 34' 14''$ W a distance of 412.00 feet to a iron pin set, Thence with a new division line through the lands of now or formerly Paul R. Lowry as found in Volume 757 Page 178 of the deed records of Muskingum County, Ohio N $01^{\circ} 45' 33''$ E a distance of 401.26 feet to the beginning and containing 2.000 acres more or less and being a part of the property conveyed in Volume 757 Page 178 of the deed records of Muskingum County, Ohio.

Subject to all easements or leases of public record.


Iron pins set are 5/8 inch rebar 30 inches long, capped SPILKER LS-5862. Bearings are magnetic and are for angle purposes only.

A survey of the above described property was made by Joseph T. Spilker, Registered Surveyor # S-5862 on August 17, 1984.

OFFICE COPY
NOT RECORDABLE
Joseph T. Spilker

DESCRIPTION APPROVED
for Auditor's transfer

By W. A. [Signature] 8-20-84

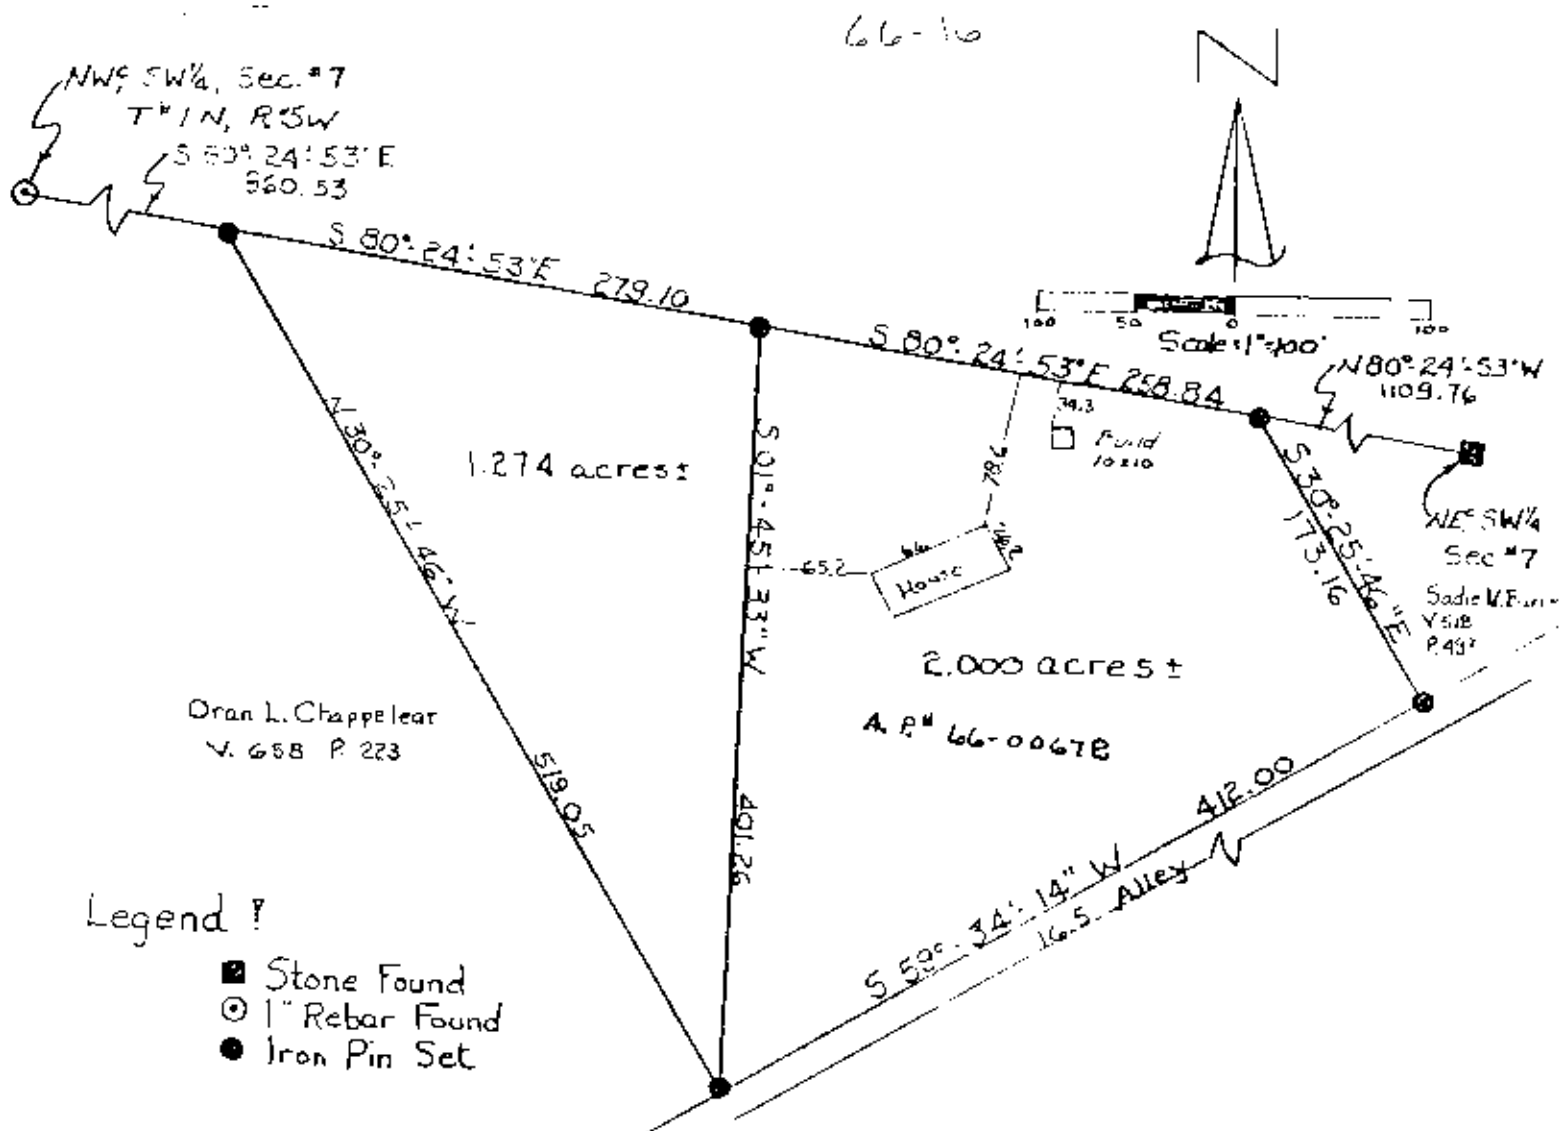

I certify to Mutual Federal Savings & Loan
that the house is on the property.

Survey Plat of 3.274 acres ±
Paul R. Lowry
SW 1/4, Section #7
Twp. #1 north, Range #5 west
Muskingum Co. Ohio
Ref.: Vol. 757 Page 158
August 17, 1984

Surveyed By:
Joseph R. Spilker
Registered Surveyor # S-5862

**OFFICE COPY
NOT RECORDABLE**

DESCRIPTION APPROVED
for recording

13 JUL 1984
2-21-84