

66-20-02-12

955 FRIENDSHIP DR

Being a part of the Northeast Quarter of Section two,
Township one, Range five, Union Township, Muskingum County,
Ohio and being further described as follows:

Commencing at the Northeast Corner of the said North
East Quarter of Section two; thence North 84 degrees 34
minutes 53 seconds West 324.55 feet along the North line
of the said Northeast Quarter of Section two to a point
in the center of State Route 83, passing points marked
by existing iron pins at 33.03 feet, 83.39 feet, and 270.37
feet; thence South 02 degrees 45 minutes 32 seconds West
1143.26 feet to a point in the center of State Route 83,
said point being the Northeast corner of a 3.01 acre tract
as recorded in Deed Book 409 page 561 as conveyed by (L.
M. and N. J. Ford to F. C. and Mary Bootn; thence South
02 degrees 48 minutes 11 seconds West 249.87 feet to a
point in the center of State Route 83; thence South 00
degrees 10 minutes 48 seconds East 149.50 feet to a point
in the center of State Route 83, said point being the
place of beginning of this tract; thence South 00 degrees
32 minutes 23 seconds East 149.60 feet to a point in the
center of State Route 83; thence North 87 degrees 03 min-
utes 08 seconds West 560.57 feet to a point marked by an
iron pin, passing a point marked by an existing iron pin
at 31.80 feet; thence North 05 degrees 24 minutes 09
seconds East 149.38 feet to a point marked by an iron pin;
thence South 87 degrees 03 minutes 08 seconds East 544.22
feet to the place of beginning, passing a point marked
by an iron pin at 514.22 feet.

Containing 1.892 more or less acres, subject to all
legal road right-of-ways.

I hereby certify the above description to be correct
as prepared by me, this 30th day of September 1981.


OFFICE/COPY
W. J. FIELDENBACH
REGISTERED SURVEYOR
NOT RECORDABLE

DESCRIPTION APPROVED
For Auditor's transfer

By W. J. Fieldenbach

J. L. [illegible]
[illegible]

Being a part of the Northeast Quarter of
Section two, Township one, Range five,
Union Township, Muskingum County, Ohio.

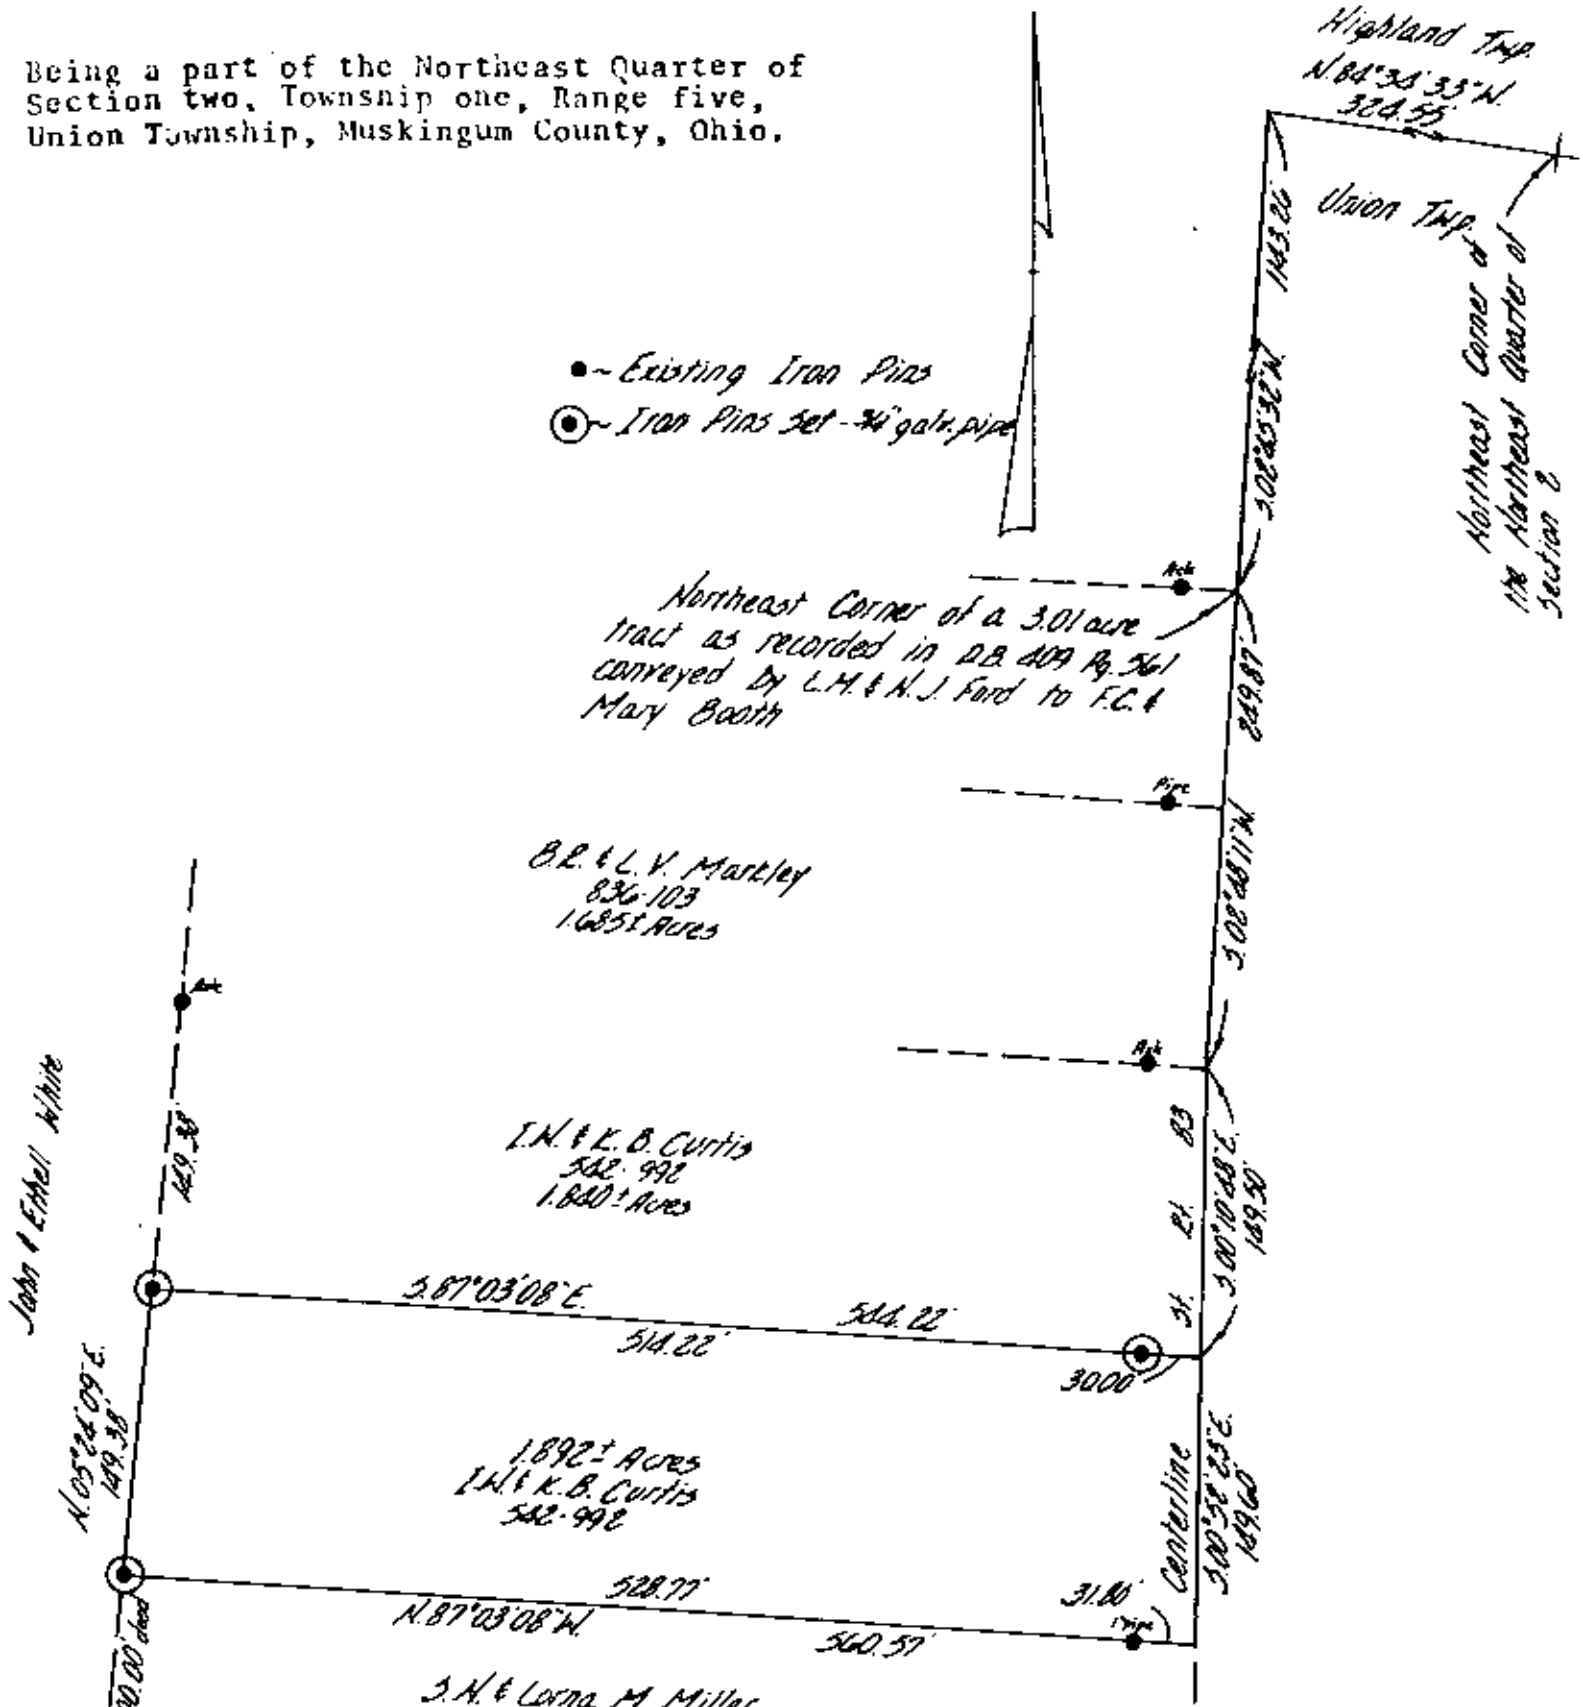

DESCRIPTION APPROVED
Rev Auditor's Office
By _____

I hereby certify the above plat and survey
to be correct as prepared by me this 30th
day of September, 1981.

**OFFICE COPY
NOT RECORDABLE**
W. J. BIEDENBACH, REG. SURVEYOR #5718

W. J. BIEDENBACH & ASSOC. Surveying & Mapping 3120 Lisa Ln., Zanesville, Ohio 43701 (614) 453-4850	
Drawn by: <i>WJB</i>	Date: 9-30-81
Scale: 1" = 100'	Checked by: <i>WJB</i>
Job No: 987-9-81	J. Ambrose