

Bearings are based on the Ohio State Plane Coordinate System, NAD 83, South Zone, Grid North, as per GPS observations.

OR 1142-185
DR 203-490
DR 160-63
DR 161-461
DR 148-599
DR 158-357
1911
Cemetery
Survey Plat

	Railroad Spike Set
	Iron Pin Found
	Stone Found
	Axle Found
	Iron Pipe Found
	Railroad Spike Found
	Iron Pin Set, 5/8" rebar
	Monument Found
	Deed Line
	Parcel Line


All of: 66-20-02-27-001 +- 1.30 Acres
All of: 66-20-02-28-001 +- 0.88 Acres
All of: 66-24-01-01-000 +- 4.08 Acres
(+- 0.36 Acres in R\W of St. Rte 83)



**OFFICE COPY
NOT RECORDABLE**

Jack D. Newcome Date
Reg. Surveyor No. 7321

State of Ohio, County of Muskingum,
Township of Union, and being part of
Section 2, Township 1, Range 5,
United States Military Lands.

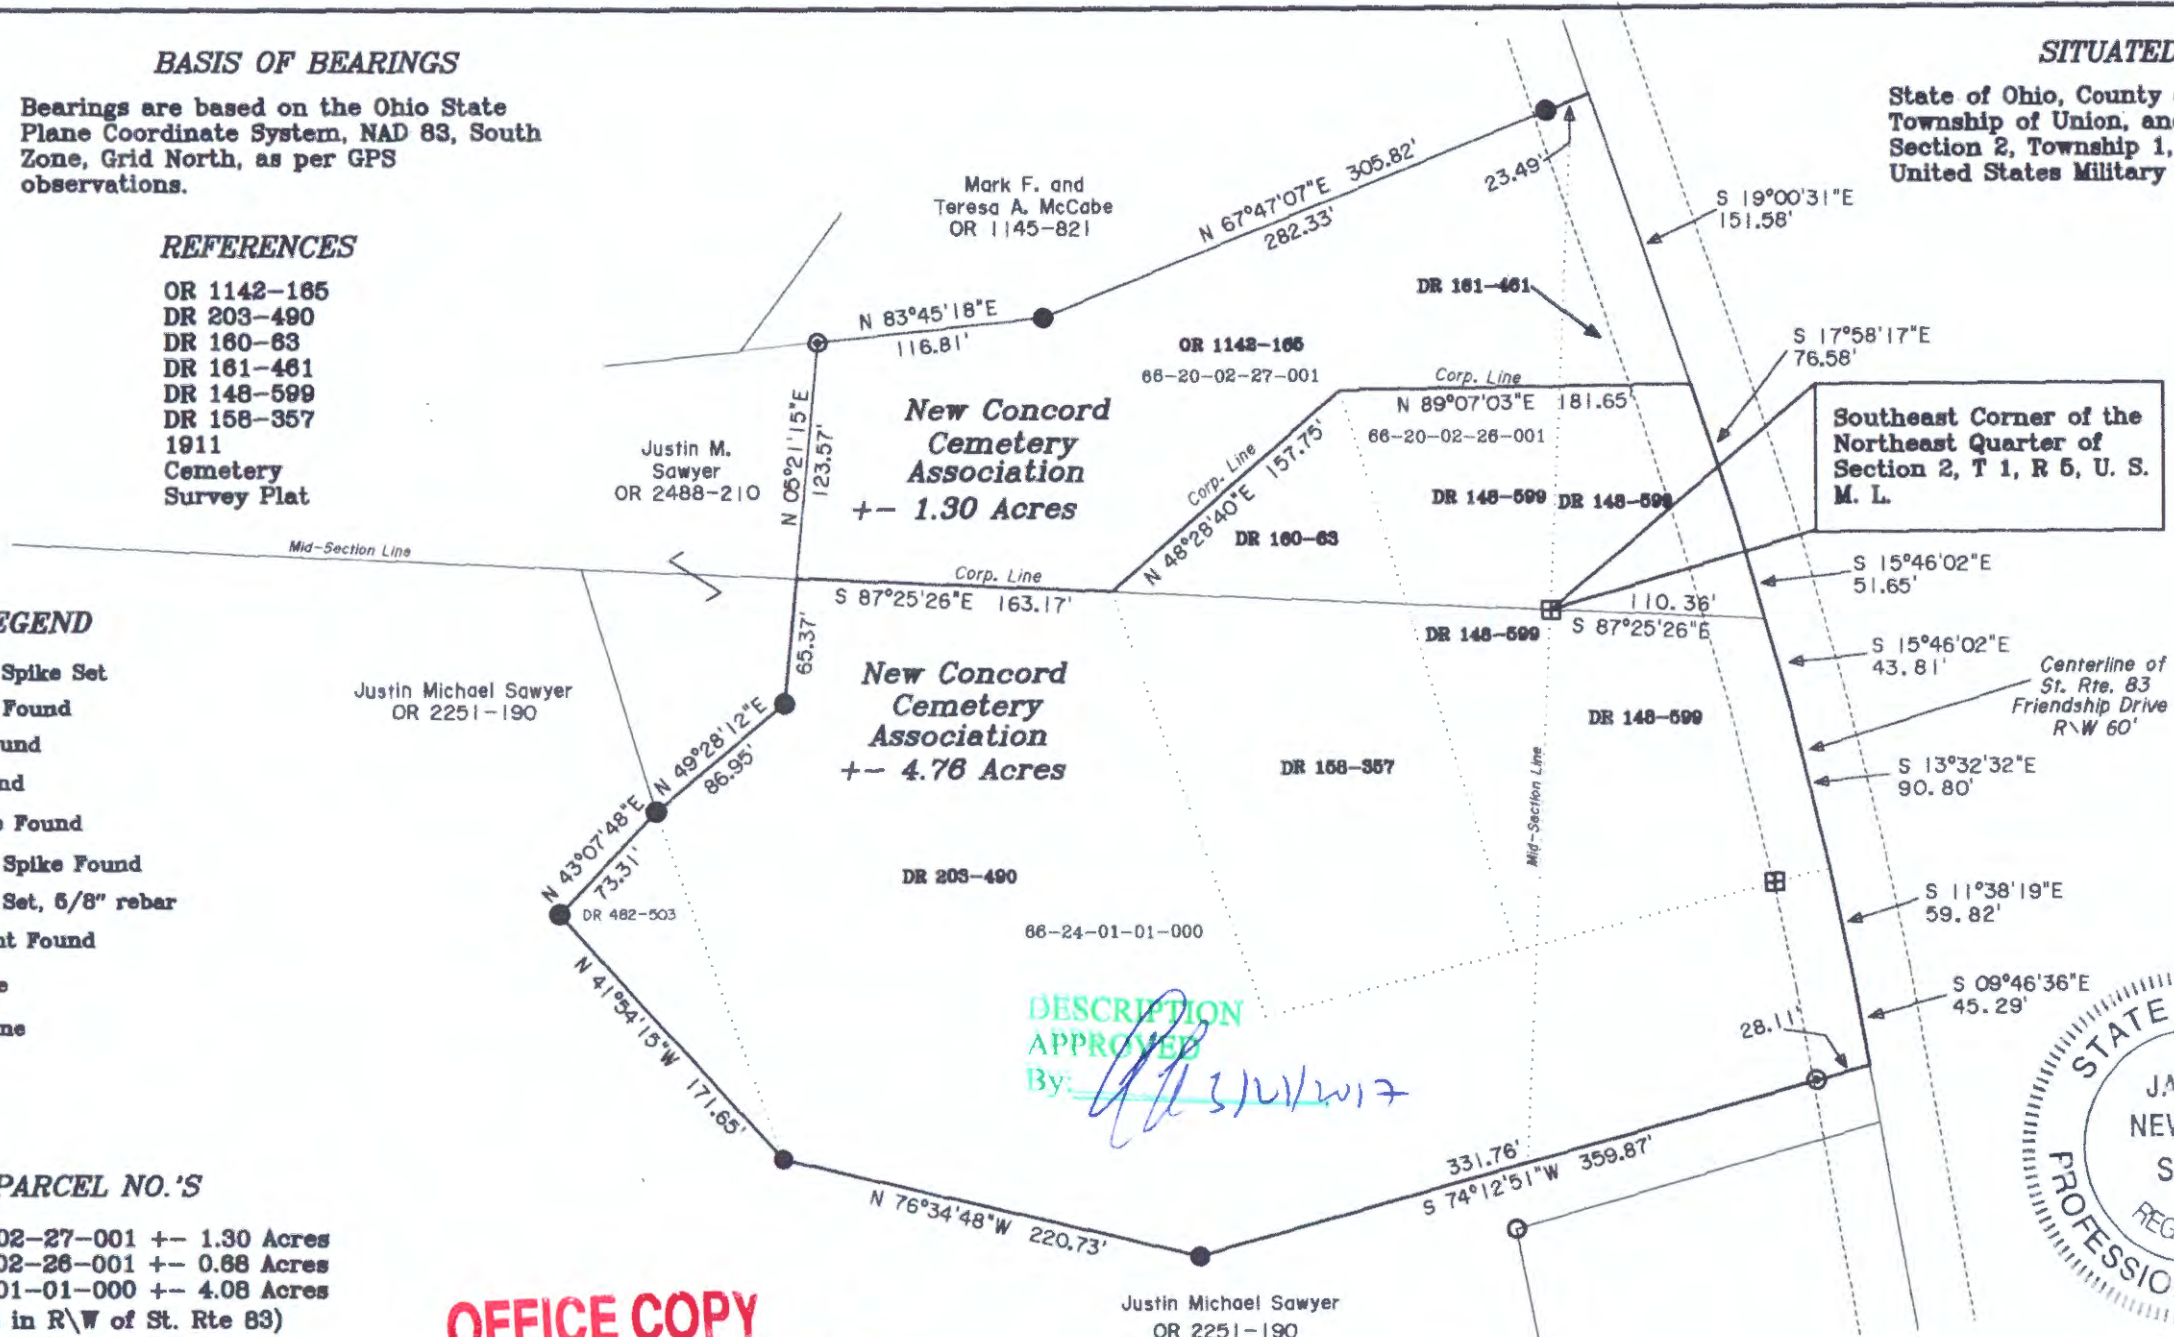

Newcome Surveying Company
6515 Ballard Road
Nashport, Ohio
740-452-5796