


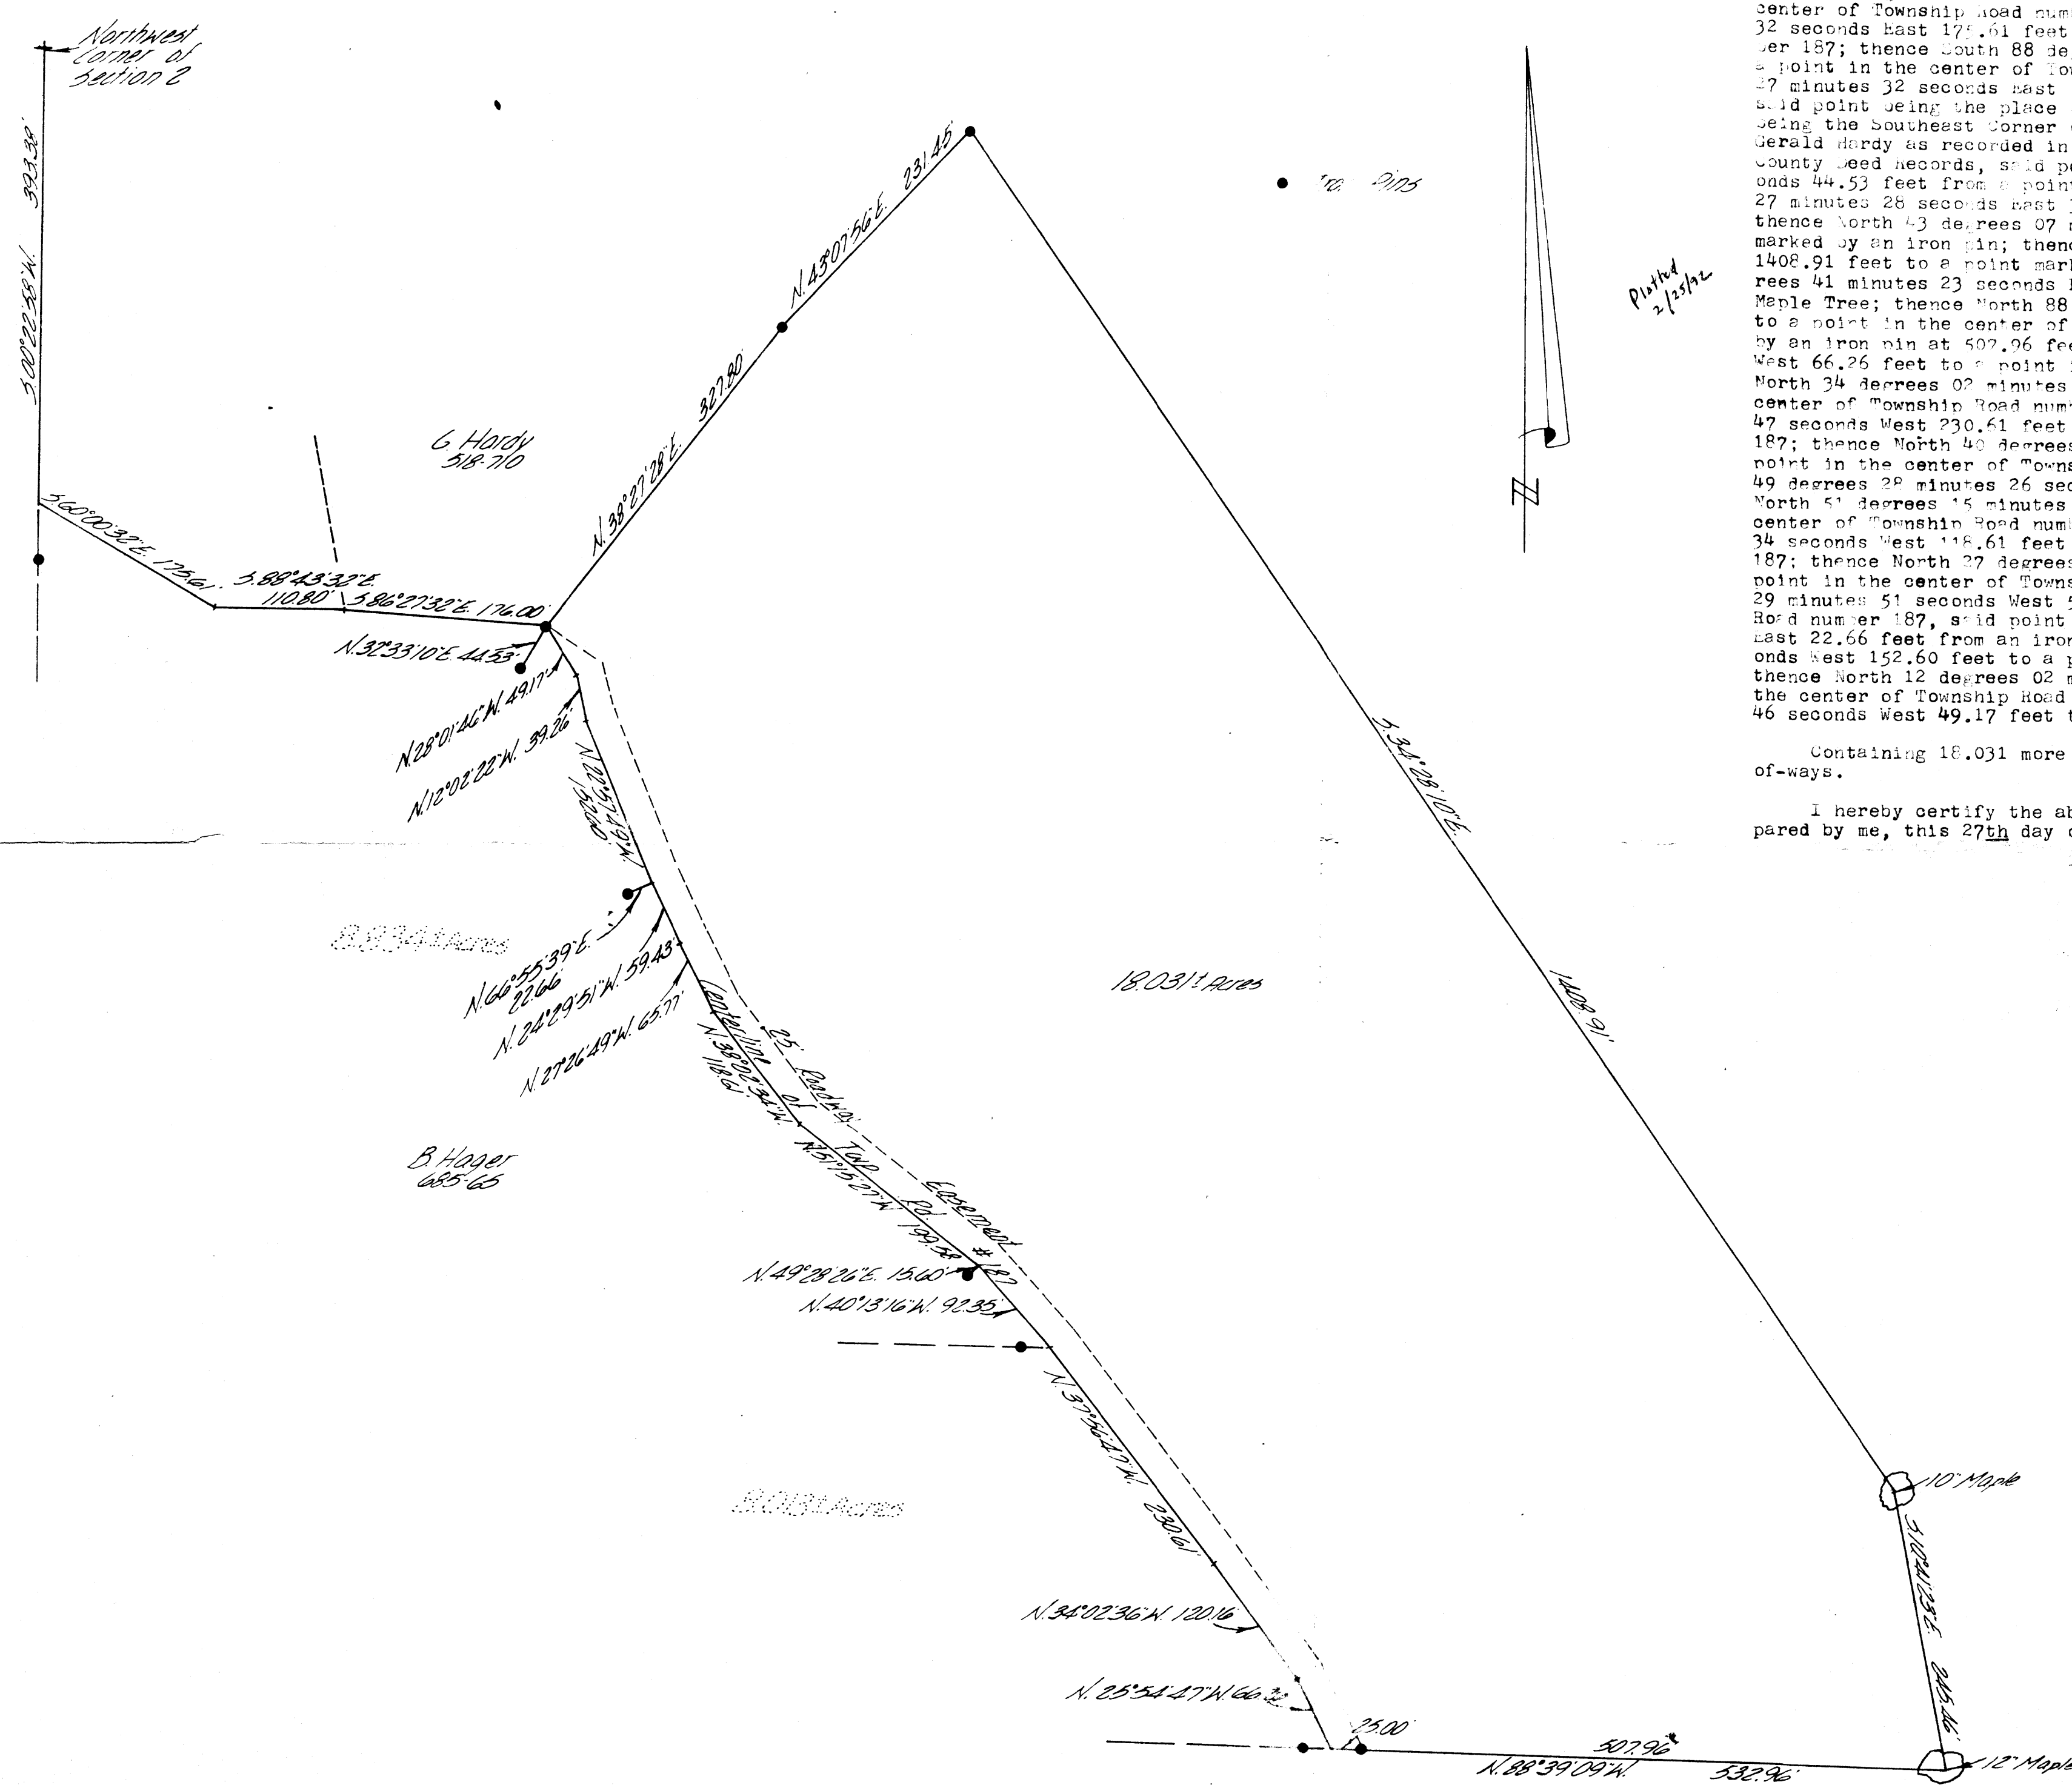

Being a part of the Northwest quarter of Section 2, Township 1, Range 5, Union Township, Muskingum County, Ohio and is further described as follows:

Commencing at a point on the Northwest corner of Section 2; thence South 00 degrees 22 minutes 55 seconds West 593.38 feet to a point in the center of Township Road number 187; thence South 00 degrees 00 minutes 32 seconds East 175.61 feet to a point in the center of Township Road number 187; thence South 88 degrees 43 minutes 32 seconds East 110.80 feet to a point in the center of Township Road number 187; thence South 86 degrees 27 minutes 32 seconds East 178.27 feet to a point marked by an iron pin, said point being the place of beginning of this tract, said point also being the Southeast corner of a 49 more or less acre tract owned by Gerald Hardy as recorded in Deed Book volume 518 at page 710 of the Muskingum County Deed records, said point also being North 33 degrees 33 minutes 10 seconds 44.53 feet from a point marked by an iron pin; thence North 38 degrees 27 minutes 28 seconds East 327.80 feet to a point marked by an iron pin; thence North 43 degrees 07 minutes 46 seconds East 351.45 feet to a point marked by an iron pin; thence South 34 degrees 24 minutes 10 seconds East 1408.91 feet to a point marked by a 14 inch Maple Tree; thence South 10 degrees 41 minutes 23 seconds East 245.46 feet to a point marked by a 12 inch Maple Tree; thence North 88 degrees 39 minutes 09 seconds West 532.96 feet to a point in the center of Township Road number 187, passing a point marked by an iron pin at 507.96 feet; thence North 25 degrees 54 minutes 47 seconds West 66.26 feet to a point in the center of Township Road number 187; thence North 34 degrees 02 minutes 36 seconds West 120.14 feet to a point in the center of Township Road number 187; thence North 37 degrees 56 minutes 47 seconds West 230.61 feet to a point in the center of Township Road number 187; thence North 40 degrees 13 minutes 14 seconds West 92.35 feet to a point in the center of Township Road number 187, said point being North 49 degrees 28 minutes 26 seconds East 15.60 feet from an iron pin; thence North 51 degrees 15 minutes 27 seconds West 199.78 feet to a point in the center of Township Road number 187; thence North 38 degrees 02 minutes 34 seconds West 118.61 feet to a point in the center of Township Road number 187; thence North 27 degrees 26 minutes 49 seconds West 65.77 feet to a point in the center of Township Road number 187; thence North 24 degrees 29 minutes 51 seconds West 59.43 feet to a point in the center of Township Road number 187, said point being North 66 degrees 55 minutes 39 seconds East 22.66 feet from an iron pin; thence North 22 degrees 57 minutes 49 seconds West 152.60 feet to a point in the center of Township Road number 187; thence North 12 degrees 02 minutes 22 seconds West 39.26 feet to a point in the center of Township Road number 187; thence North 28 degrees 01 minute 46 seconds West 49.17 feet to the place of beginning.

Containing 18.031 more or less acres, subject to all legal road right-of-ways.

I hereby certify the above plat and description to be correct as prepared by me, this 27th day of November 1978.

OFFICE COPY
NOT RECORDABLE
W. J. BIEDENBACH
REG. SURVEYOR #5718

W. J. BIEDENBACH & ASSOC. Surveying & Mapping 3120 Lisa Ln. Zanesville, Ohio 43701 (614) 453-4850	
Drawn By: <i>MD</i>	Date: <i>11-27-78</i>
Scale: <i>1"=100'</i>	Checked By:
Job No: <i>66-10-78</i>	<i>B. Hoyer</i>