

66-66-20-09-09

DEED DESCRIPTION

FOR

ROBERT V. ALLEY

Situated in the Township of Union, County of Muskingum, State of Ohio and being 0.295 acres more or less in the Southeast Quarter of Section # 9, Township # 1 North, Range # 5 West of the United States Military Lands Survey and being more particularly described as follows:

Commencing at a one inch rebar set at the Northwest corner of the Southeast Quarter of Section # 9, Thence with the west line of the Southeast Quarter of Section # 9 S 00° 06' 16" W a distance of 1211.96 feet to an iron pin set the BEGINNING, Thence with the lands of now or formerly M. A. McCormick as found in Volume 702 Page 109 of the deed records of Muskingum County, Ohio the following nine (9) calls:

1. N 78° 21' 23" E a distance of 80.02 feet to an iron pin set.
2. S 81° 53' 00" E a distance of 60.07 feet to an iron pin set.
3. S 73° 03' 00" E a distance of 101.17 feet to an iron pin set.
4. S 65° 43' 00" E a distance of 549.71 feet to an iron pin set on the west line of C. R. # 55.
5. S 25° 30' 20" W a distance of 16.50 feet to an iron pin set on the west line of C. R. # 55.
6. N 65° 43' 00" W a distance of 548.30 feet to an iron pin set.
7. N 73° 03' 00" W a distance of 98.83 feet to an iron pin set.
8. N 81° 53' 00" W a distance of 55.93 feet to an iron pin set.
9. S 78° 21' 23" W a distance of 80.57 feet to an iron pin set on the west line of the Southeast Quarter of Section # 9, Thence with the west line of the Southeast Quarter to Section # 9 N 00° 06' 16" E a distance of 16.85 feet to the beginning and containing 0.295 acres more or less and being all the property conveyed in Parcel # 4 of Volume 574 Page 623 of the deed records of Muskingum County, Ohio, and Known as Aut. Parcel # 66-66-20-09-03-0000.

Subject to all easements or leases of public record.

Iron pins set are 5/8 inch rebar 30 inches long, capped SPILKER LS-5862.

Bearings are magnetic and are for angle purposes only.

A survey of the above described property was made by Joseph T. Spilker, Registered Surveyor # S-5862 on April 13, 1988.


DESCRIPTION APPROVED
FOR AUDITOR'S TRANSFER

BY

J. L. Hamble

4-13-88

OFFICE COPY
NOT RECORDABLE

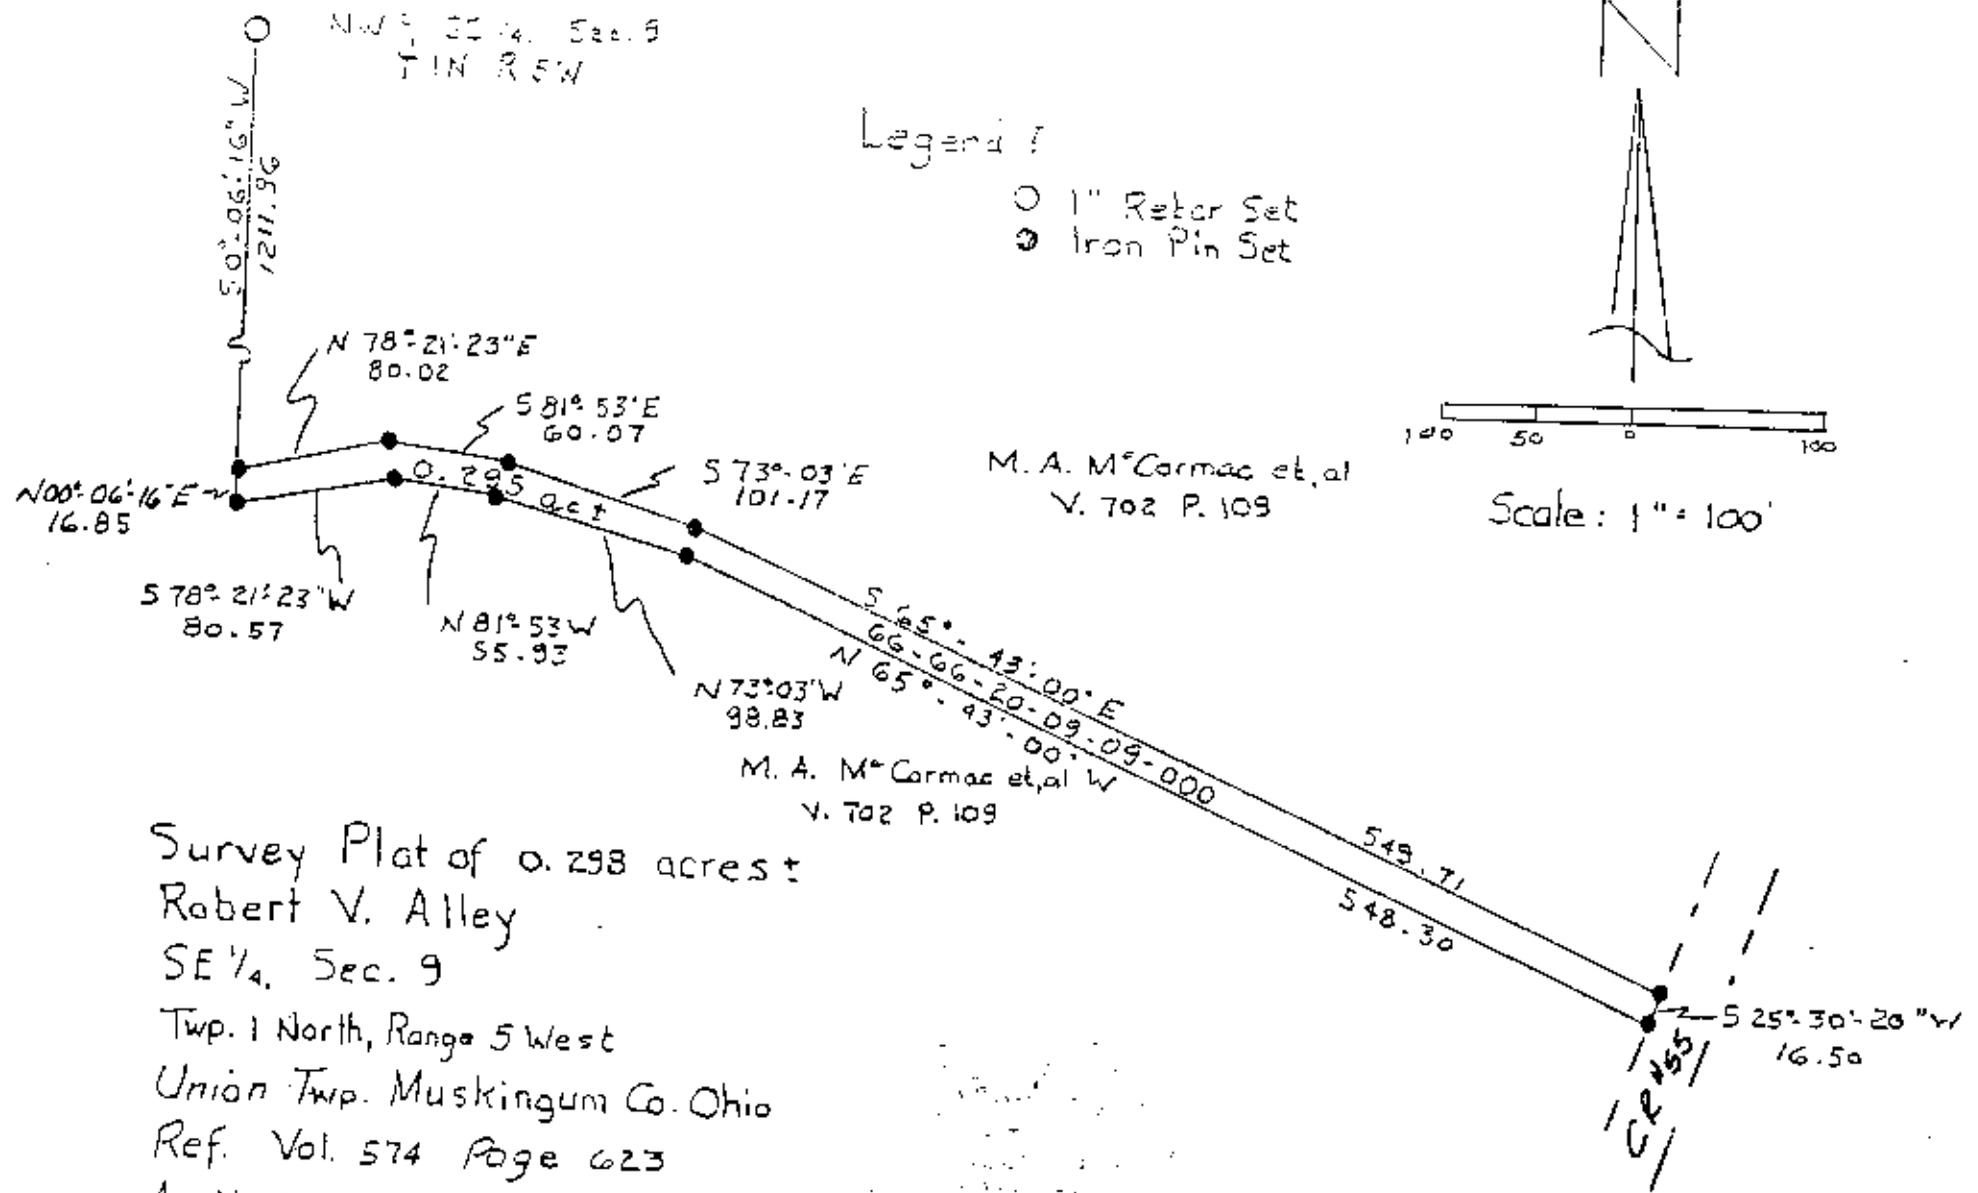

Survey Plot of 0.298 acres ±
 Robert V. Alley
 SE 1/4, Sec. 9
 Twp. 1 North, Range 5 West
 Union Twp. Muskingum Co. Ohio
 Ref. Vol. 574 Page 623
 April 13, 1988

DESCRIPTION APPROVED
 FOR AUDITOR'S TRANSFER

BY J. L. Hamble
 4-13-88

Reviewed By: [Signature]
 OFFICE COPY
 NOT RECORDABLE
 Registered Surveyor S-5862