



The bearings on this plat are based on the West line of Section #10 as established by Terry L. Steffi PLS #6846 from a Solar Observation (Local Hour Angle Method).

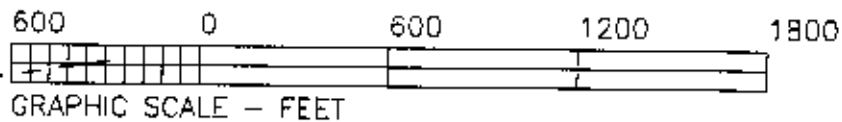

LEGEND

- PIN (SET) 3/8" REBAR CAPPED (C R HARKNESS PLS#6855)
- PIN (FOUND)
- △ POINT (UNMARKED)
- ⊙ RR SPIKE (FOUND)

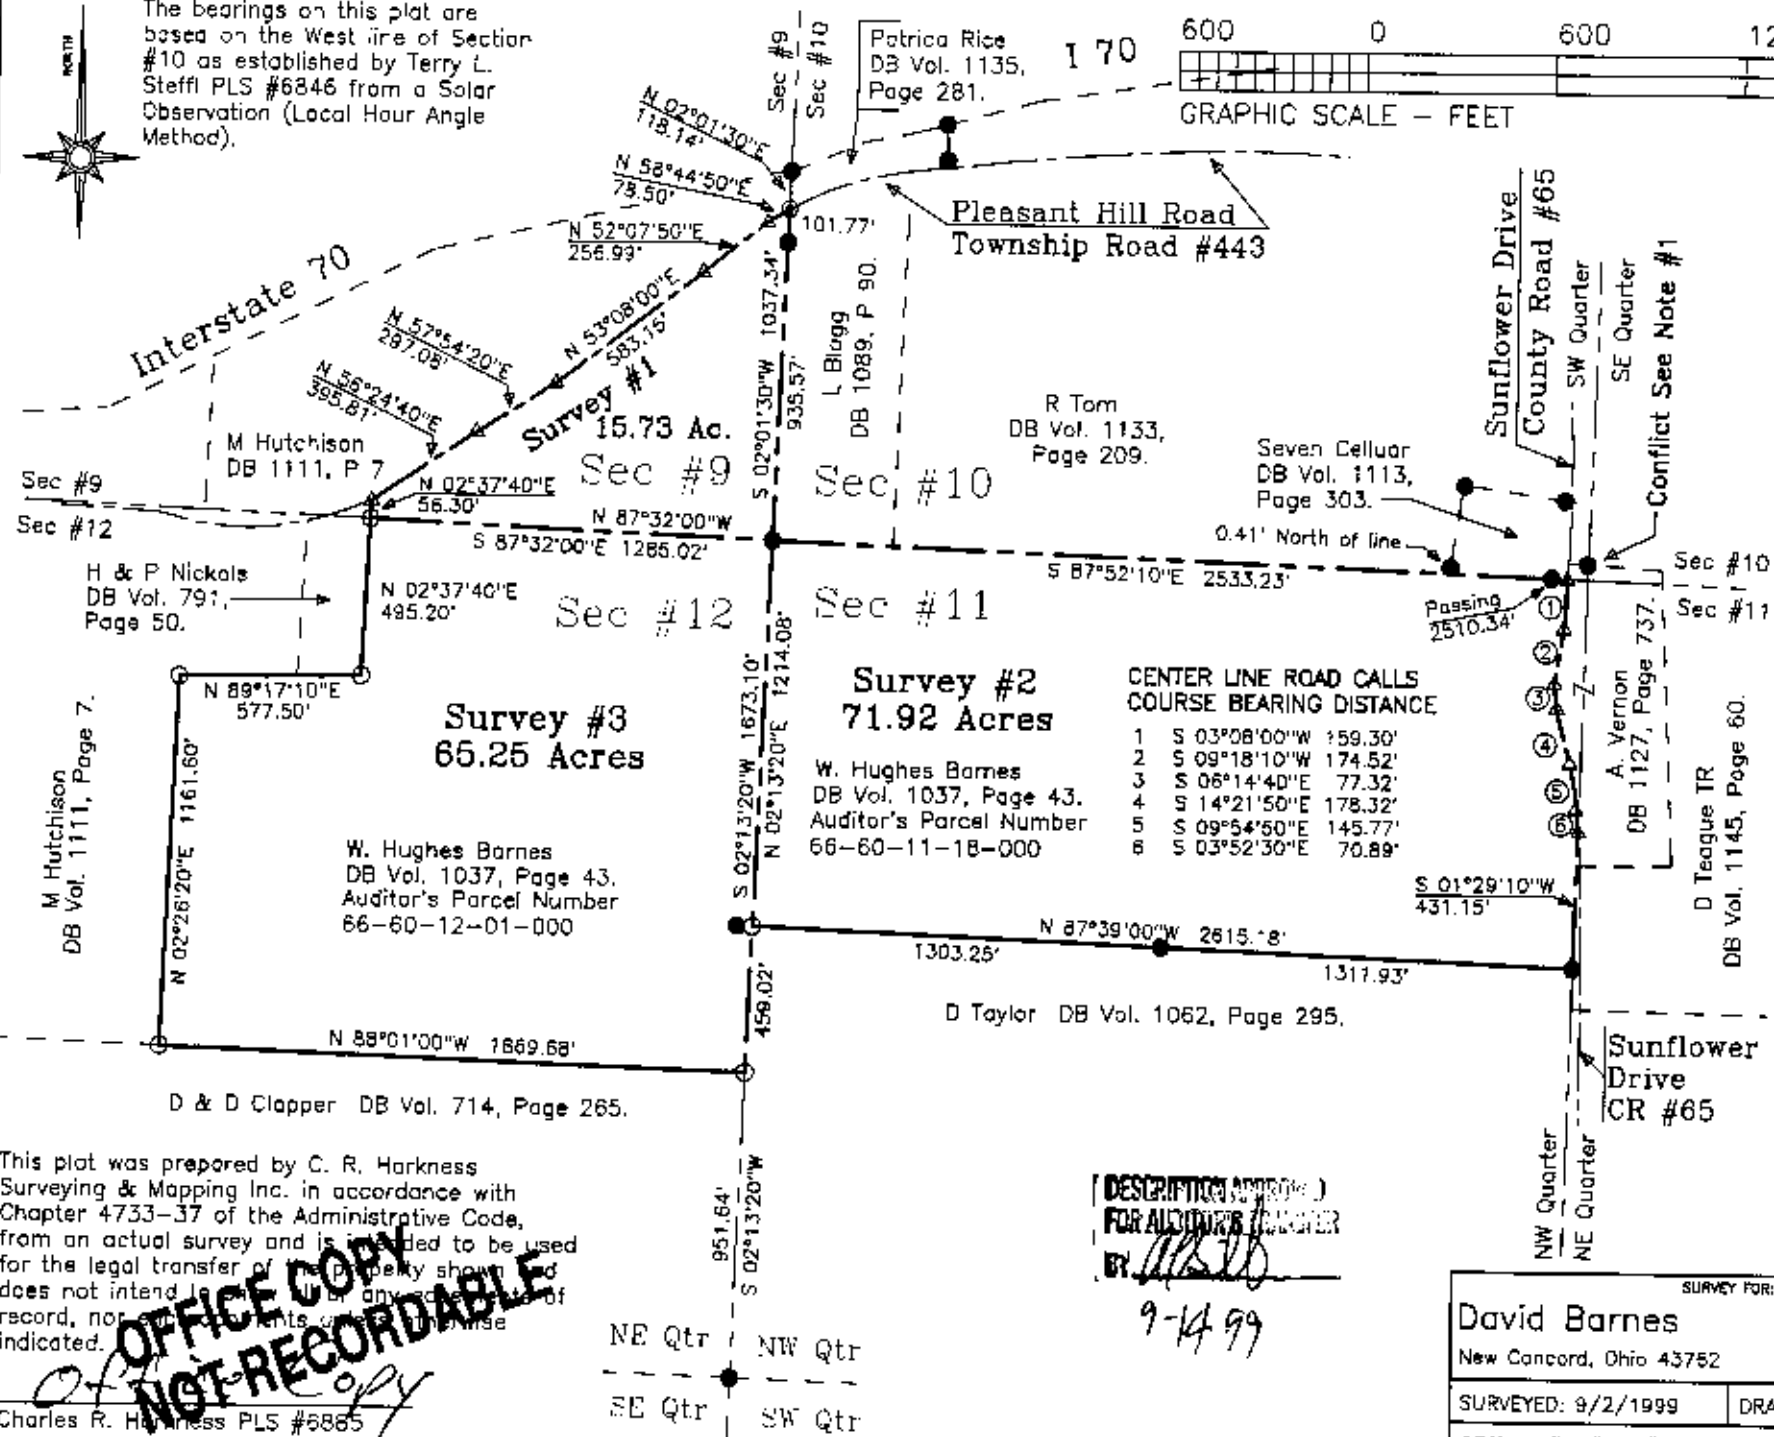

Situated in the State of Ohio, County of Muskingum, Township of Union

SURVEY #1 Being part of the Southeast Quarter, of Section #9, Township #1, Range #5, of the US Military District, being all of the W Hughes Barnes property described in reference Deed Book Volume 1037, Page 43 of said county's deed records lying in said Section #9, known as Muskingum County Auditor's Parcel Number 66-20-09-21-000;

SURVEY #2 Being part of the Northwest Quarter, of Section #11, Township #1, Range #5, of the US Military District, being all of the W. Hughes Barnes property described in reference Deed Book Volume 1037, Page 43 of said county's deed records lying in said Section #10, known as Muskingum County Auditor's Parcel Number 66-60-11-18-000;

SURVEY #3 Being part of the Northeast Quarter, of Section #12, Township #1, Range #5, of the US Military District, being all of the W. Hughes Barnes property described in reference Deed Book Volume 1037, Page 43 of said county's deed records lying in said Section #10, known as Muskingum County Auditor's Parcel Number 66-60-12-01-000;

SURVEYOR'S NOTES & REFERENCES:

Muskingum Co. Tax Maps and Orthophotos of the area. A USGS 7.5' Topo Quad Map (Norwich). Survey by Terry L. Steffi PLS #6846 of a 0.057 acre parcel from the W. Hughes Barnes property dated January & February 1997.
Note #1- The recorded survey East of CR #65 indicates the Section line as being approximately 49 feet North of the line established by surveys on the West side of CR #65.

CENTER LINE ROAD CALLS

COURSE	BEARING	DISTANCE
1	S 03°08'00"W	159.30'
2	S 09°18'10"W	174.52'
3	S 06°14'40"E	77.32'
4	S 14°21'50"E	178.32'
5	S 09°54'50"E	145.77'
6	S 03°52'30"E	70.89'

DESCRIPTION APPROVED FOR AUDITOR'S RECORD BY *[Signature]*

9-14-99

SURVEY FOR: David Barnes New Concord, Ohio 43752		HARKNESS SURVEYING & MAPPING, INC. 768 DRYDEN ROAD ZANESVILLE, OHIO 43701 PHONE/FAX (740) 454-6367	
SURVEYED: 9/2/1999	DRAWN: 9/8/1999	JOB: #975	DRAWING: Plat #01
SECTION: #9-#11-#12 TWP: #1 RANGE: #5 TWP: Union COUNTY: Muskingum OHIO			

This plat was prepared by C. R. Harkness Surveying & Mapping Inc. in accordance with Chapter 4733-37 of the Administrative Code, from an actual survey and is intended to be used for the legal transfer of property shown and does not intend to be used for any other purpose of record, nor as evidence of title or interest indicated.

Charles R. Harkness PLS #6865