


PLAT OF SURVEY OF CROOKED CREEK CEMETERY

STATE OF OHIO. MUSKINGUM COUNTY. UNION TOWNSHIP.
PART OF THE SOUTHWEST QUARTER OF SECTION 10. PART
OF THE NORTHEAST QUARTER OF SECTION 9. AND PART OF
THE SOUTHEAST QUARTER OF SECTION 9. TOWNSHIP 1 NORTH.
RANGE 5 WEST. UNITED STATES MILITARY DISTRICT

NEW CONCORD BIBLE CHURCH, INC.
DR 892-115

APPROVED FOR CLOSURE
[Signature] 12/14/07

ROGER L. HAYES & WILLIAM D. HAYES
DR 922-334

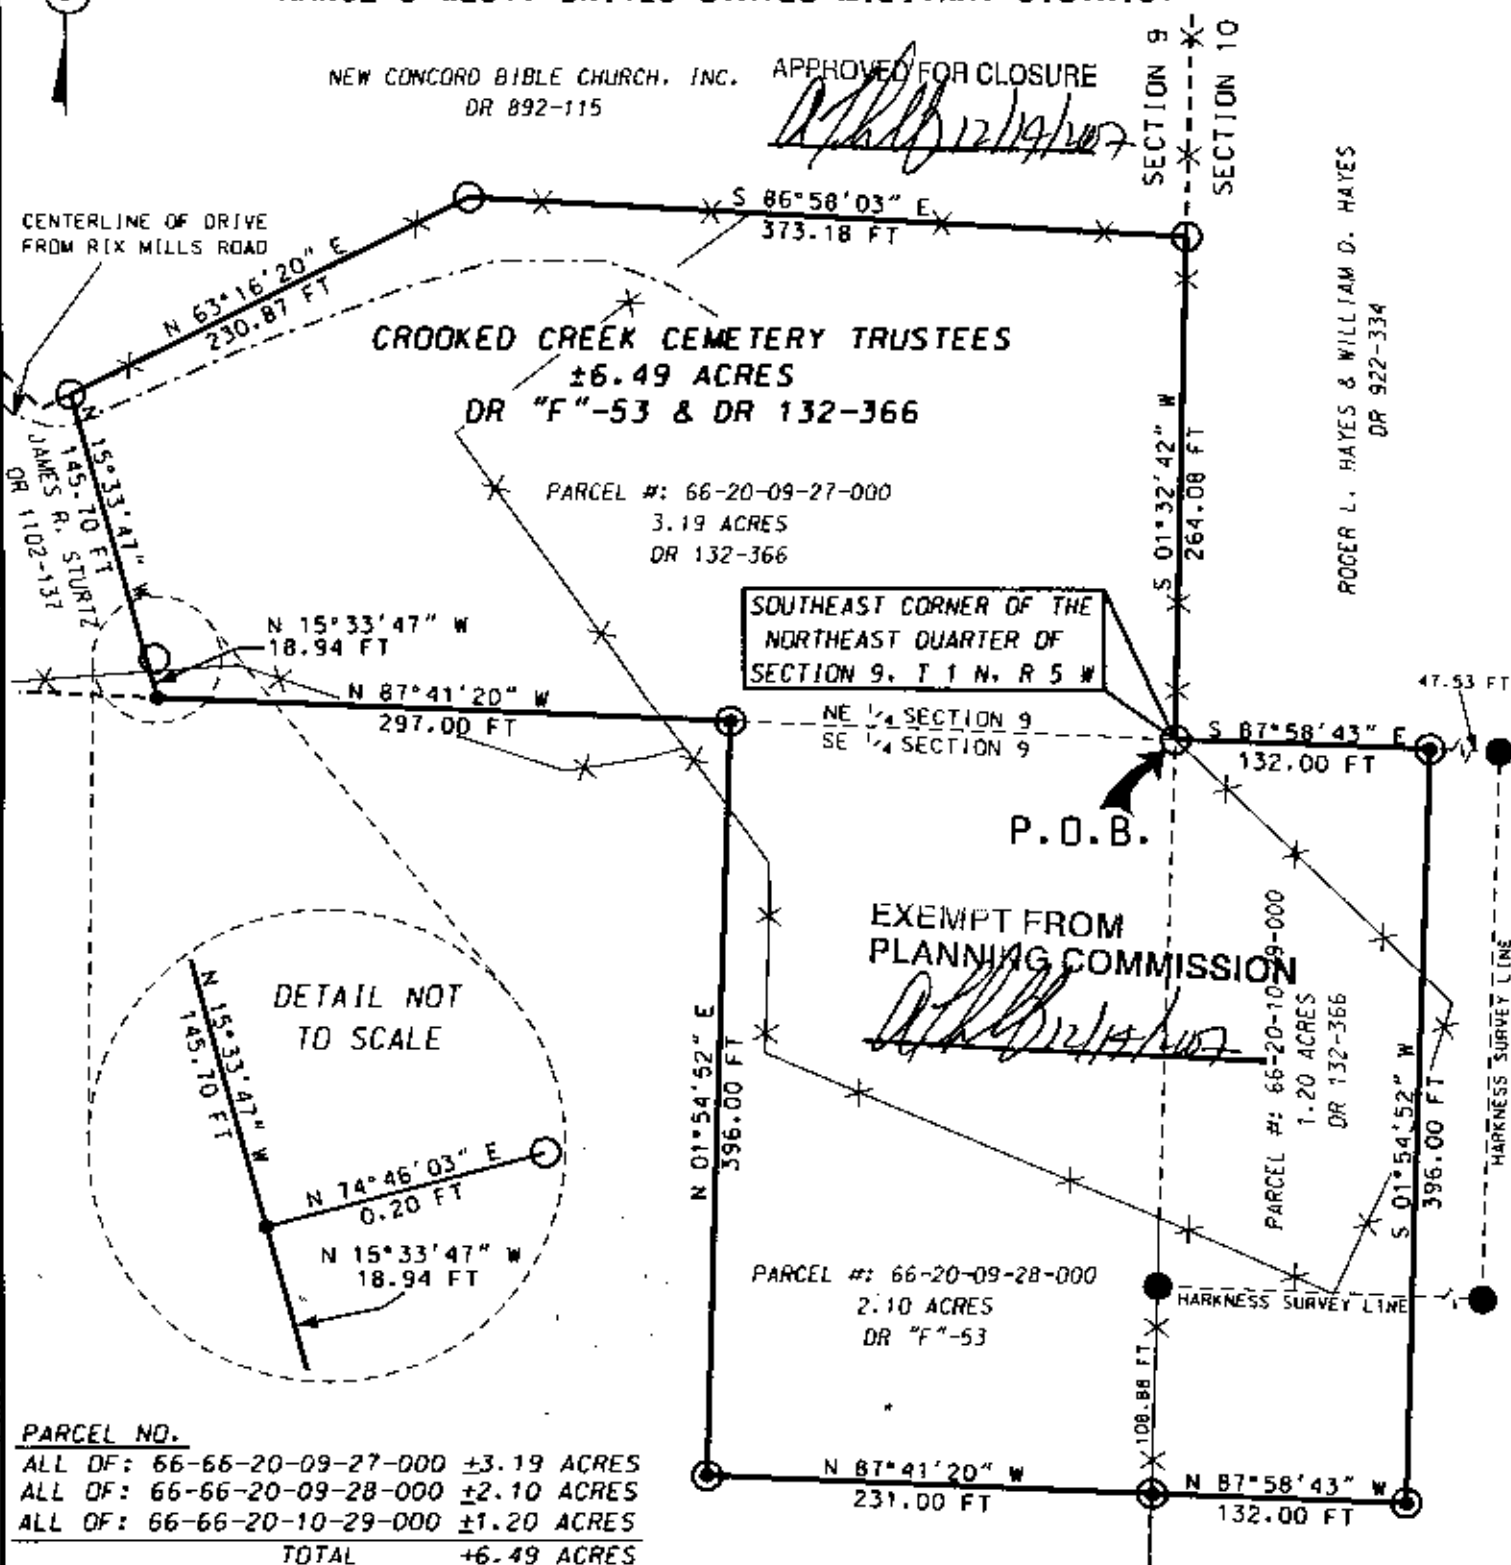

MUSKINGUM COUNTY ENGINEERS OFFICE
155 REHL ROAD
ZANESVILLE, OHIO 43701
(740) 454-0155

I HEREBY CERTIFY THIS PLAT
TO BE CORRECT AS SURVEYED
NOVEMBER 2007

STATE OF OHIO
DENIS P. SWIERZ
8062
REGISTERED PROFESSIONAL SURVEYOR

OFFICE COPY NOT RECORDABLE

DENIS P. SWIERZ
PS# 8062

DATE 12/03/07



LEGEND

- IRON PIN SET 5/8" X 30" W/CAP MARKED "MUSK CTY" "SWIERZ 8062"
- IRON PIN FOUND
- IRON PIPE FOUND
- POINT

NOTE:
REFERENCE FOR RIGHT-OF-WAY TO CEMETERY FOUND IN DEED VOLUME 274. PAGE 305-307.

BASIS OF BEARING:
BEARINGS ARE BASED ON NAD 83. OHIO SOUTH ZONE. STATE PLANE COORDINATES AS PER GPS OBSERVATIONS FROM MUSKINGUM COUNTY ENGINEER GPS MONUMENT - GPS 88.

PERTINENT DOCUMENTS AND SURVEYS USED:

1. DEED REFERENCES SHOWN
2. TAX MAPS
3. SURVEY RECORDS FOUND IN THE MUSKINGUM COUNTY ENGINEERS OFFICE, ZANESVILLE, OHIO.