


VACATION OF RIGHT OF WAY
MUSKINGUM COUNTY ROAD 65
VILLAGE OF NEW CONCORD
UNION TOWNSHIP

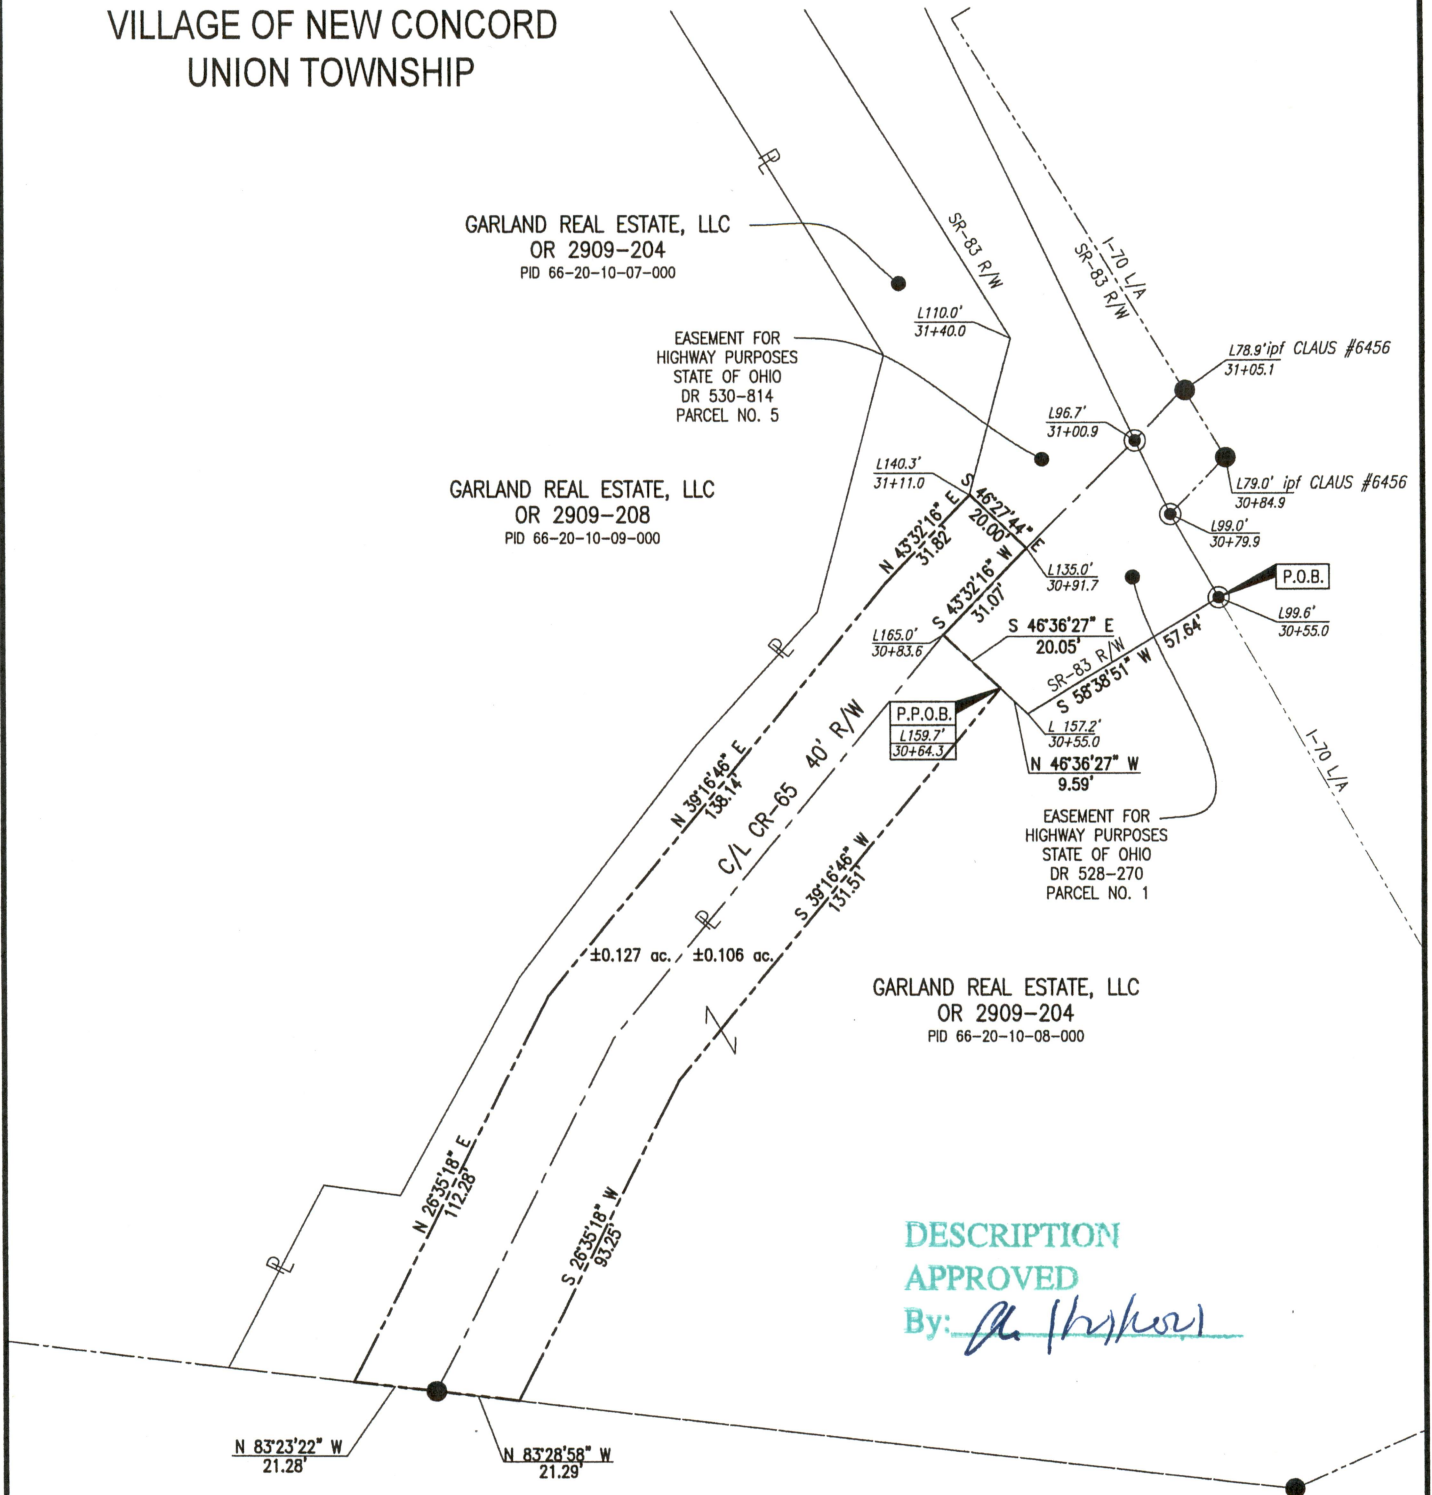

BASIS OF BEARING

Bearings are based on the Ohio State Plane Coordinate System, NAD83, South Zone, Grid South, as per GPS observations made 08/12/20.

RIGHT OF WAY AREA

The area within the vacated right of way is 0.233 acres.
County Road 65 was physically removed with the construction of I-70 and relocation of SR-83 (fka SR-76). Its right of way has already been absorbed in Parcel #66-20-10-07-000 and Parcel #66-20-10-08-000.

Parcel #66-20-10-07-000 ±0.127 ac.
Parcel #66-20-10-08-000 ±0.106 ac.

SITUATED IN

The State of Ohio, Muskingum County, Union Township, Village of New Concord, Southeast Quarter of Section 10, T-1, R-5, USML.

REFERENCES

As shown on Plat.

LEGEND

● Iron Pin Found, 5/8" rebar
P.O.B. Place of Beginning



OFFICE COPY
NOT RECORDABLE

Timothy H. Linn, PS
Reg. Surveyor No. 7113

1/14/21
Date

Project No.: 20-35 Rubel



Linn Engineering, Inc.
Civil Engineering Consultants
P.O. Box 2086 Zanesville, Ohio 43702-2086

740-452-7434