


Copy  
11/25/83

SURVEY PLAT OF 62.919 AC ±  
BETTY LEEPER  
UNION TWP. MUSKINGUM CO. OHIO  
S.W. QUARTER, SECTION "10"  
TOWNSHIP 1 N. RANGE 5 W.  
SCALE ; 1" = 200' 11-14-83  
REF. VOLUME 902 PAGE 143

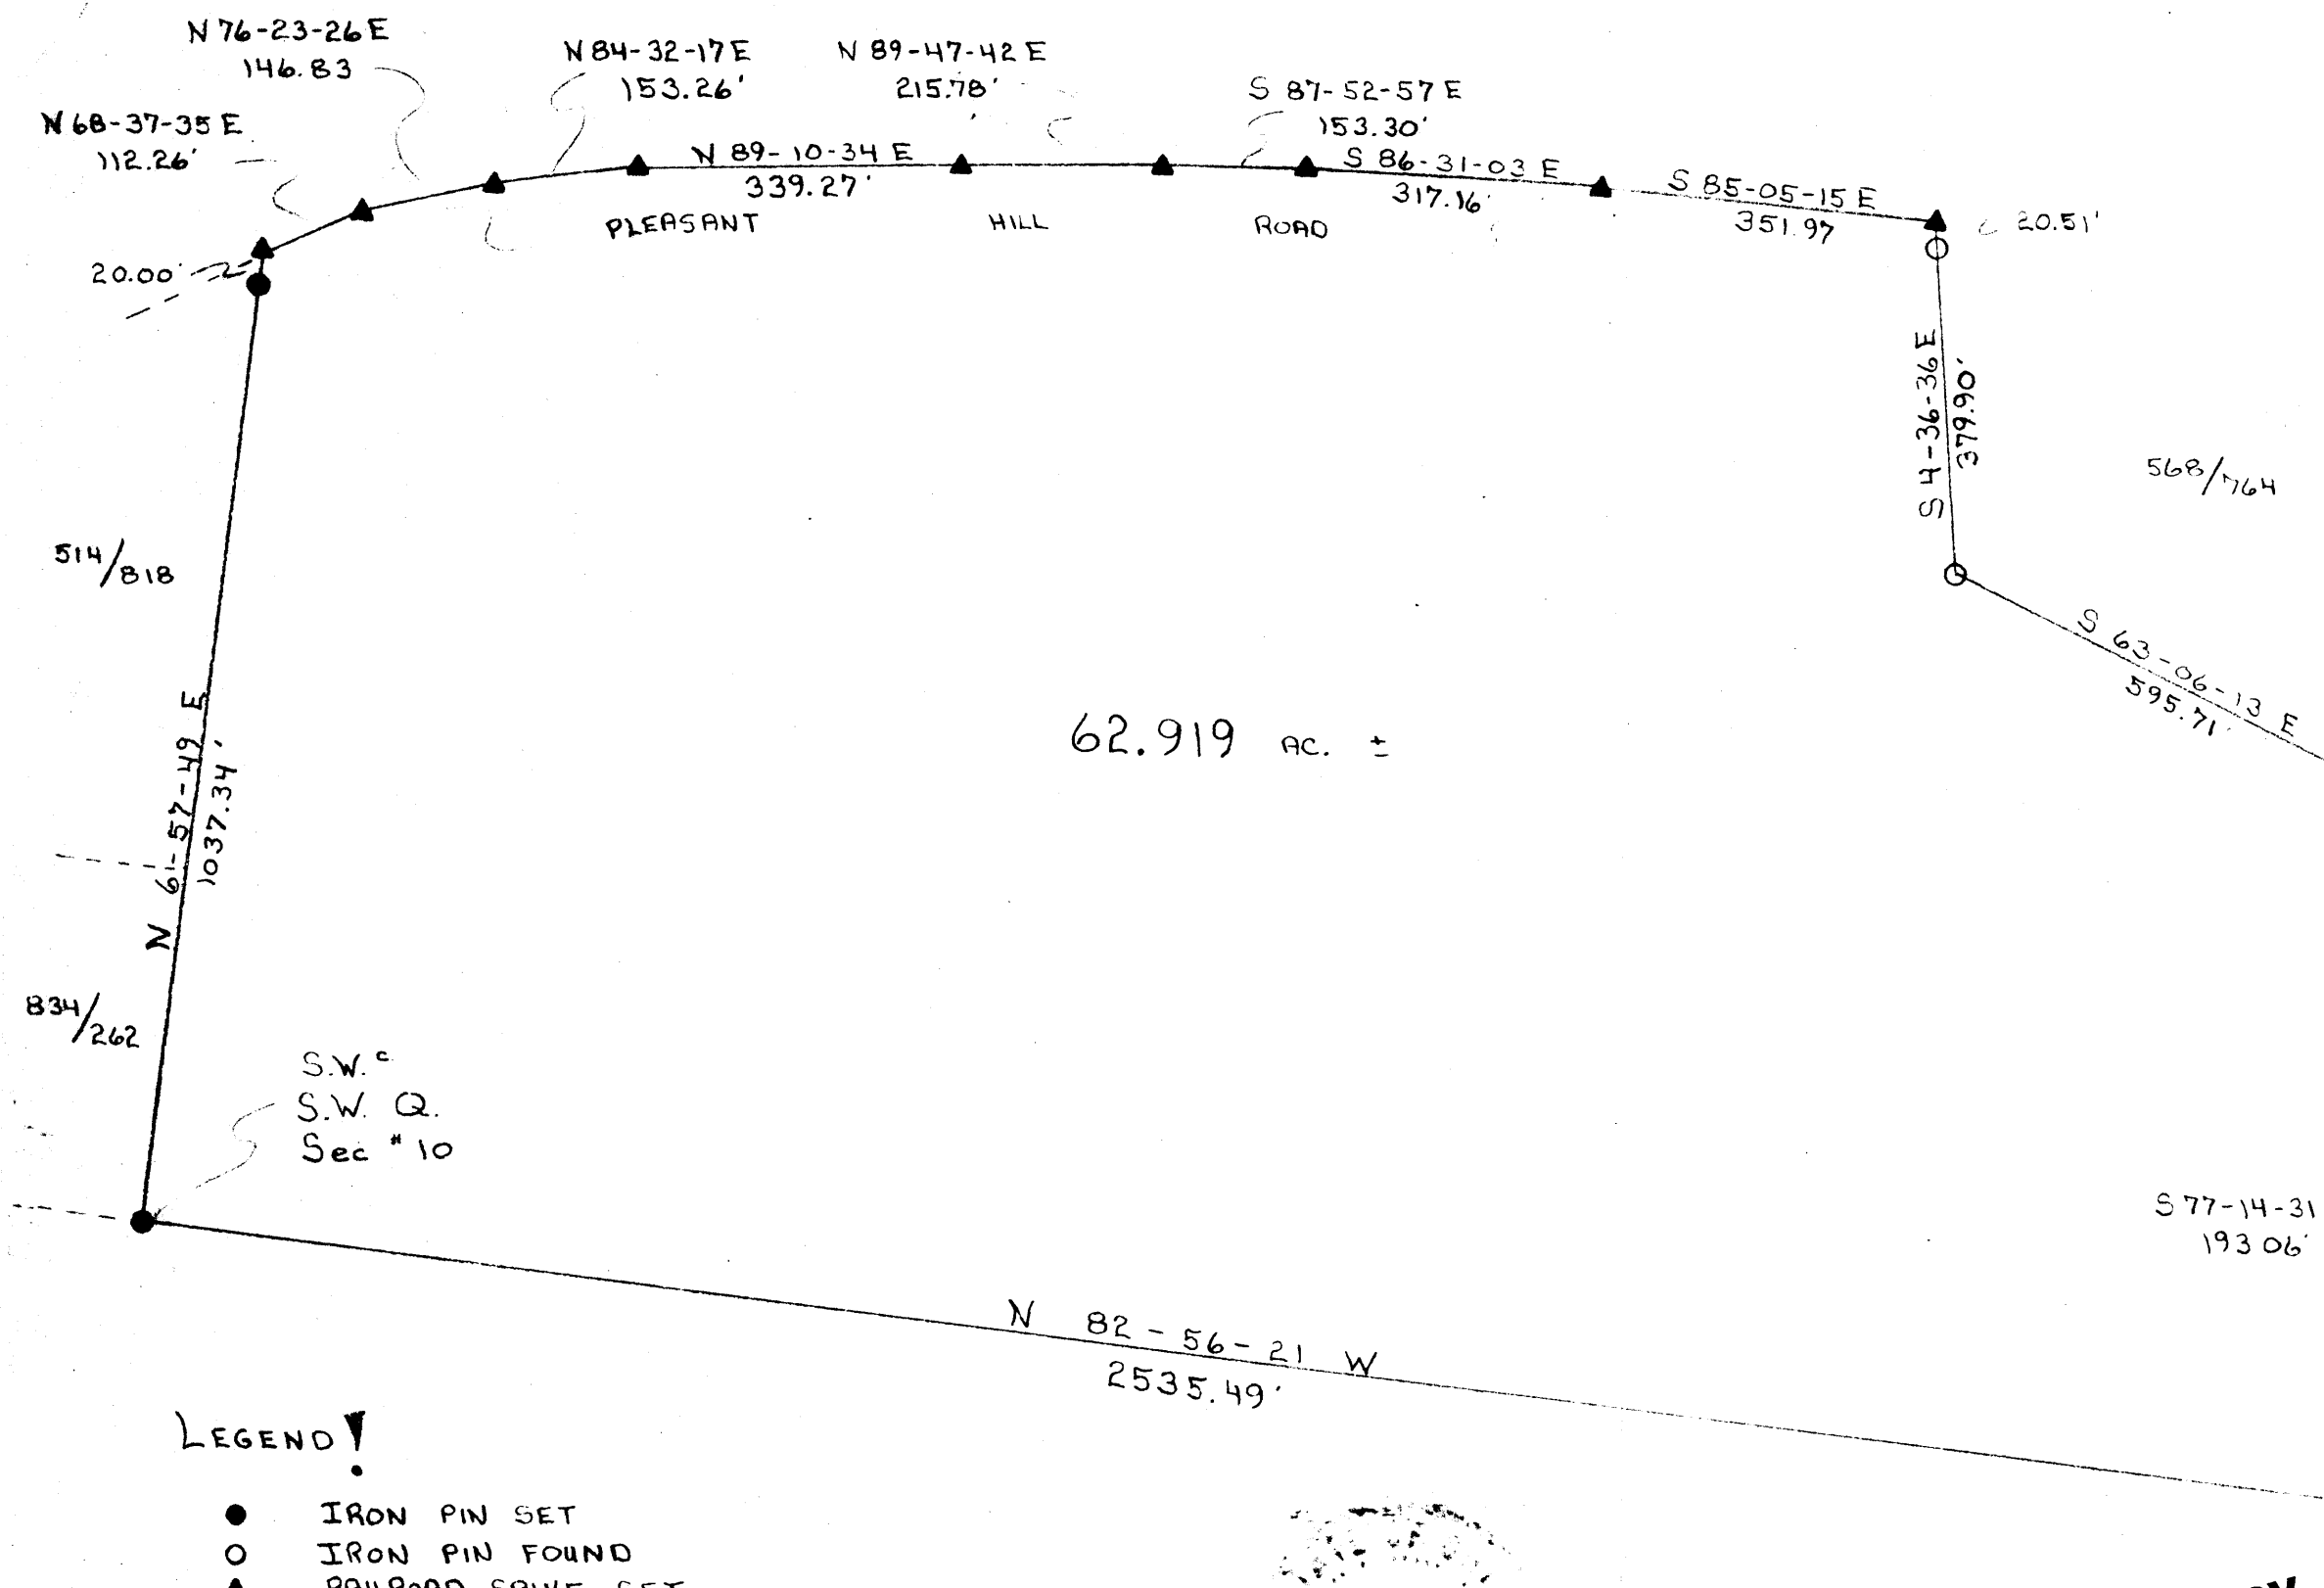

- LEGEND!
- IRON PIN SET
  - IRON PIN FOUND
  - ▲ RAILROAD SPIKE SET
  - △ RAILROAD SPIKE FOUND

9.93  
212  
100  
13.05  
62.92  
13.05  
49.87

278-83



SURVEYED BY  
**OFFICE COPY  
NOT RECORDABLE**  
Joseph J. Spilner  
REGISTERED SURVEYOR  
S-5862

- S 14-49-29 W 51.06'
- S 10-25-42 W 149.64'
- S 5-36-59 W 121.10'
- S 4-25-52 W 50.80'

846/27