


**SURVEY PLAT FOR GOLDIA AND DONNIE
BELKNAP**

SITUATED IN THE STATE OF OHIO, COUNTY OF
MUSKINGUM, TOWNSHIP OF UNION AND BEING
PART OF THE SOUTHWEST QUARTER OF
SECTION 2 AND THE NORTHWEST QUARTER OF
SECTION 9, T-1, R-5 DEED
REF. VOL. 1601, PAGE 68.

AUDITORS PARCEL NO. 88-23-01-40-002

THE BEARINGS SHOWN HEREON ARE BASED ON
ASSUMED AZIMUTH AND USED FOR ANGLE
PURPOSES ONLY.

0 30 60
SCALE: 1"=60'

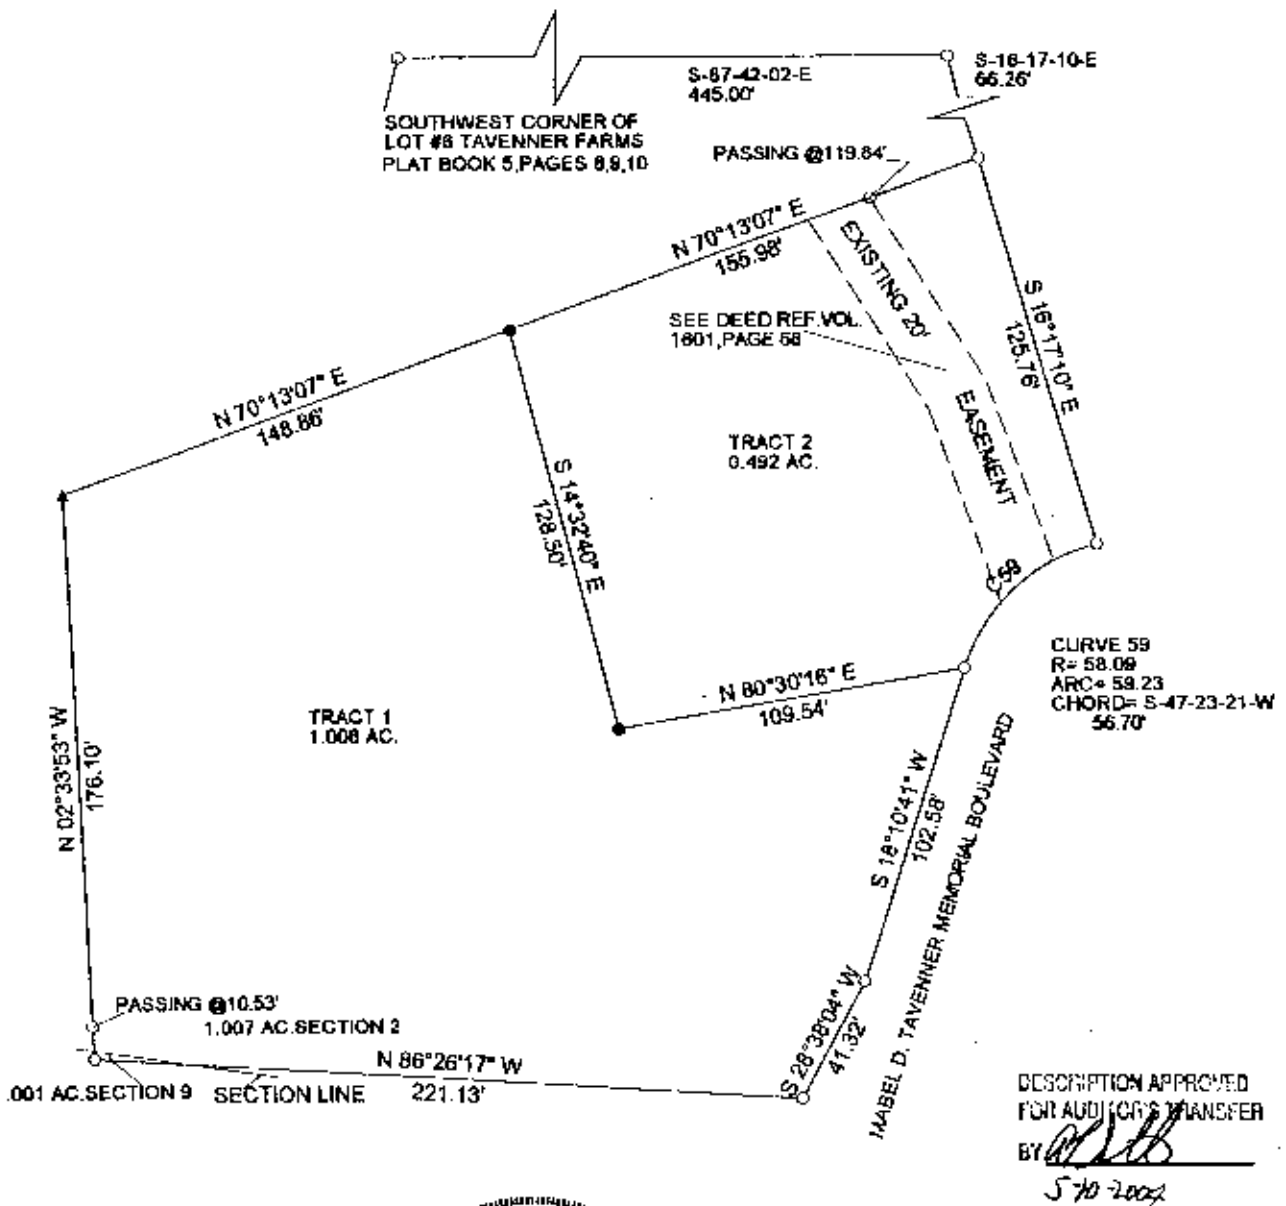

LEGEND: IRON PIN FOUND ○
IRON PIN SET ●
POINT ▲



THIS PLAT AND ACCOMPANYING DESCRIPTION
WERE PREPARED ON MAY 5TH, 2004 BY TERRY
J. FINLEY, OHIO REGISTERED SURVEYOR
#S-7222, BASED ON AN ACTUAL SURVEY AND
IS SUBJECT TO ALL LEGAL HIGHWAYS AND
EASEMENTS, RECORDED OR IMPLIED

Lot Split
Approved
By *[Signature]*

**OFFICE COPY
NOT RECORDABLE**

TERRY J. FINLEY SURVEYING AND MAPPING		
155 MOCKINGBIRD HILL		
ZANESVILLE, OHIO 43701		
DATE: 5/05/2004	SCALE: 1" = 60'	DRAWN BY: TJF