


SURVEY PLAT FOR GOLDIA AND DONNIE BELKNAP

SITUATED IN THE STATE OF OHIO, COUNTY OF MUSKINGUM, TOWNSHIP OF UNION AND BEING PART OF THE SOUTHWEST QUARTER OF SECTION 2 AND THE NORTHWEST QUARTER OF SECTION 9, T-1, R-5, DEED REF. VOL. 1601, PAGE 68.


AUDITORS PARCEL NO. 66-23-01-40-002

THE BEARINGS SHOWN HEREON ARE BASED ON ASSUMED AZIMUTH AND USED FOR ANGLE PURPOSES ONLY.

DESCRIPTION APPROVED  
By: *A.L. Swinehart*  
5-10-2004 CLS

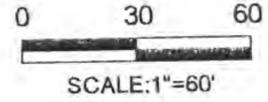

Approved For Transfer  
On-Lot Sewage O.K.  
Date 11/14/11  
*A.L. Swinehart*  
Zanesville - Muskingum Co.  
Health Department

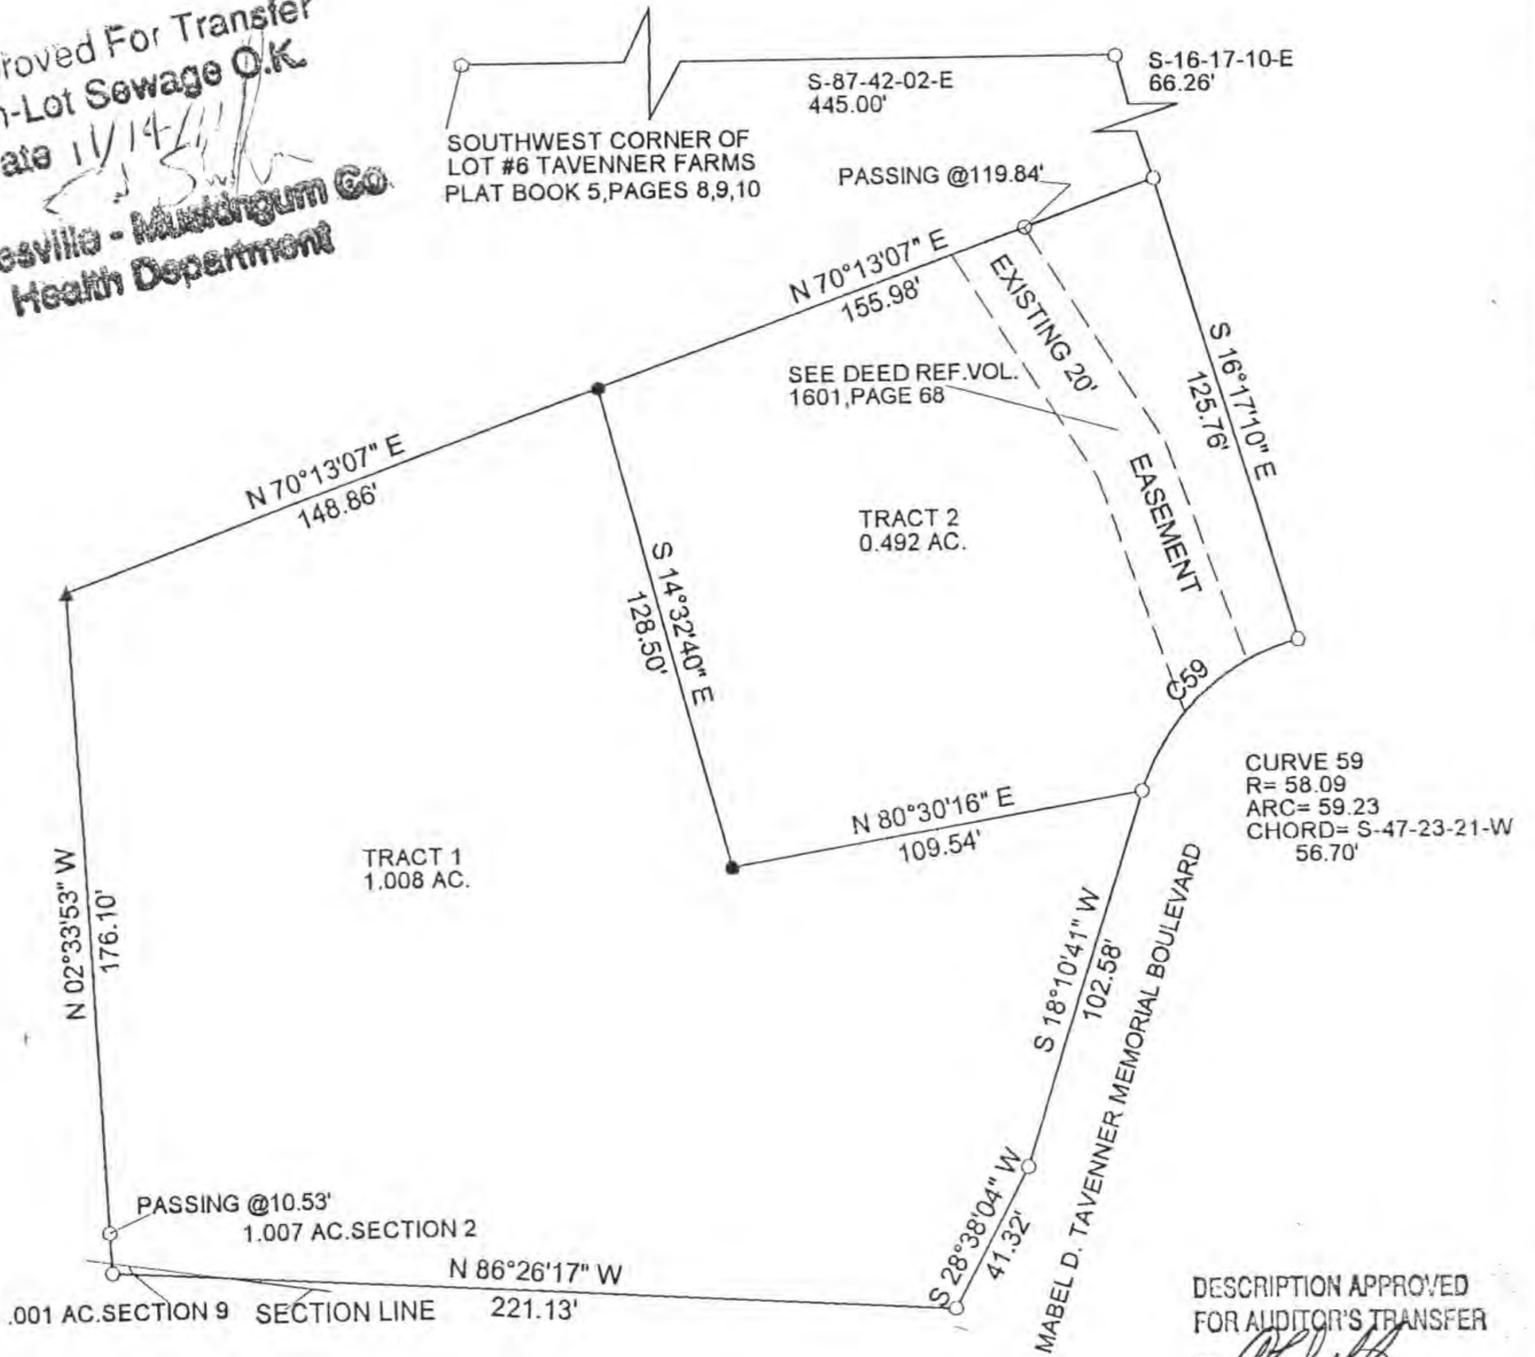

DESCRIPTION APPROVED  
FOR AUDITOR'S TRANSFER  
By: *T.J.F.*  
5-10-2004

LEGEND: IRON PIN FOUND ○  
IRON PIN SET ●  
POINT ▲



THIS PLAT AND ACCOMPANYING DESCRIPTION WERE PREPARED ON MAY 5TH, 2004 BY TERRY J. FINLEY, OHIO REGISTERED SURVEYOR #S-7222, BASED ON AN ACTUAL SURVEY AND IS SUBJECT TO ALL LEGAL HIGHWAYS AND EASEMENTS, RECORDED OR IMPLIED.

**OFFICE COPY  
NOT RECORDABLE**

Lot Split  
Approved  
By: *T.J.F.*

*Terry J. Finley*  
TERRY J. FINLEY R.S.

TERRY J. FINLEY SURVEYING AND MAPPING		
155 MOCKINGBIRD HILL		
ZANESVILLE, OHIO 43701		
DATE: 5/05/2004	SCALE: 1" = 60'	DRAWN BY: T.J.F.