

BASIS OF BEARINGS

Bearings are based on the Ohio State Plane Coordinate System, NAD 83, South Zone, Grid North, as per GPS observations.

REFERENCES

OR 1142-165
DR 203-490
DR 160-63
DR 161-461
DR 148-599
DR 158-357
1911
Cemetery
Survey Plat

SITUATED IN:

State of Ohio, County of Muskingum,
Township of Union, and being part of
Section 2, Township 1, Range 5,
United States Military Lands.

LEGEND

- Railroad Spike Set
- Iron Pin Found
- Stone Found
- Axle Found
- Iron Pipe Found
- Railroad Spike Found
- Iron Pin Set, 5/8 inch rebar
- Monument Found
- Deed Line
- Parcel Line



PARCEL NO.'S


All of: 66-20-02-27-001 +- 1.31 Acres
All of: 66-20-02-26-001 +- 0.88 Acres
All of: 66-24-01-01-000 +- 4.07 Acres
(+- 0.36 Acres in R/W of St. Rte 83)

**OFFICE COPY
NOT RECORDABLE**

Jack D. Newcome

Date

Reg. Surveyor No. 7321

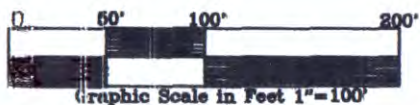

- Railroad Spike Set
- Iron Pin Found
- Stone Found
- Axle Found
- Iron Pipe Found
- Railroad Spike Found
- Iron Pin Set, 5/8 inch rebar
- Monument Found
- Deed Line
- Parcel Line



PARCEL NO.'S



All of: 66-20-02-27-001 +- 1.31 Acres
All of: 66-20-02-26-001 +- 0.88 Acres
All of: 66-24-01-01-000 +- 4.07 Acres
(+- 0.36 Acres in R/W of St. Rte 83)

**OFFICE COPY
NOT RECORDABLE**

Jack D. Newcome

Date

Reg. Surveyor No. 7321

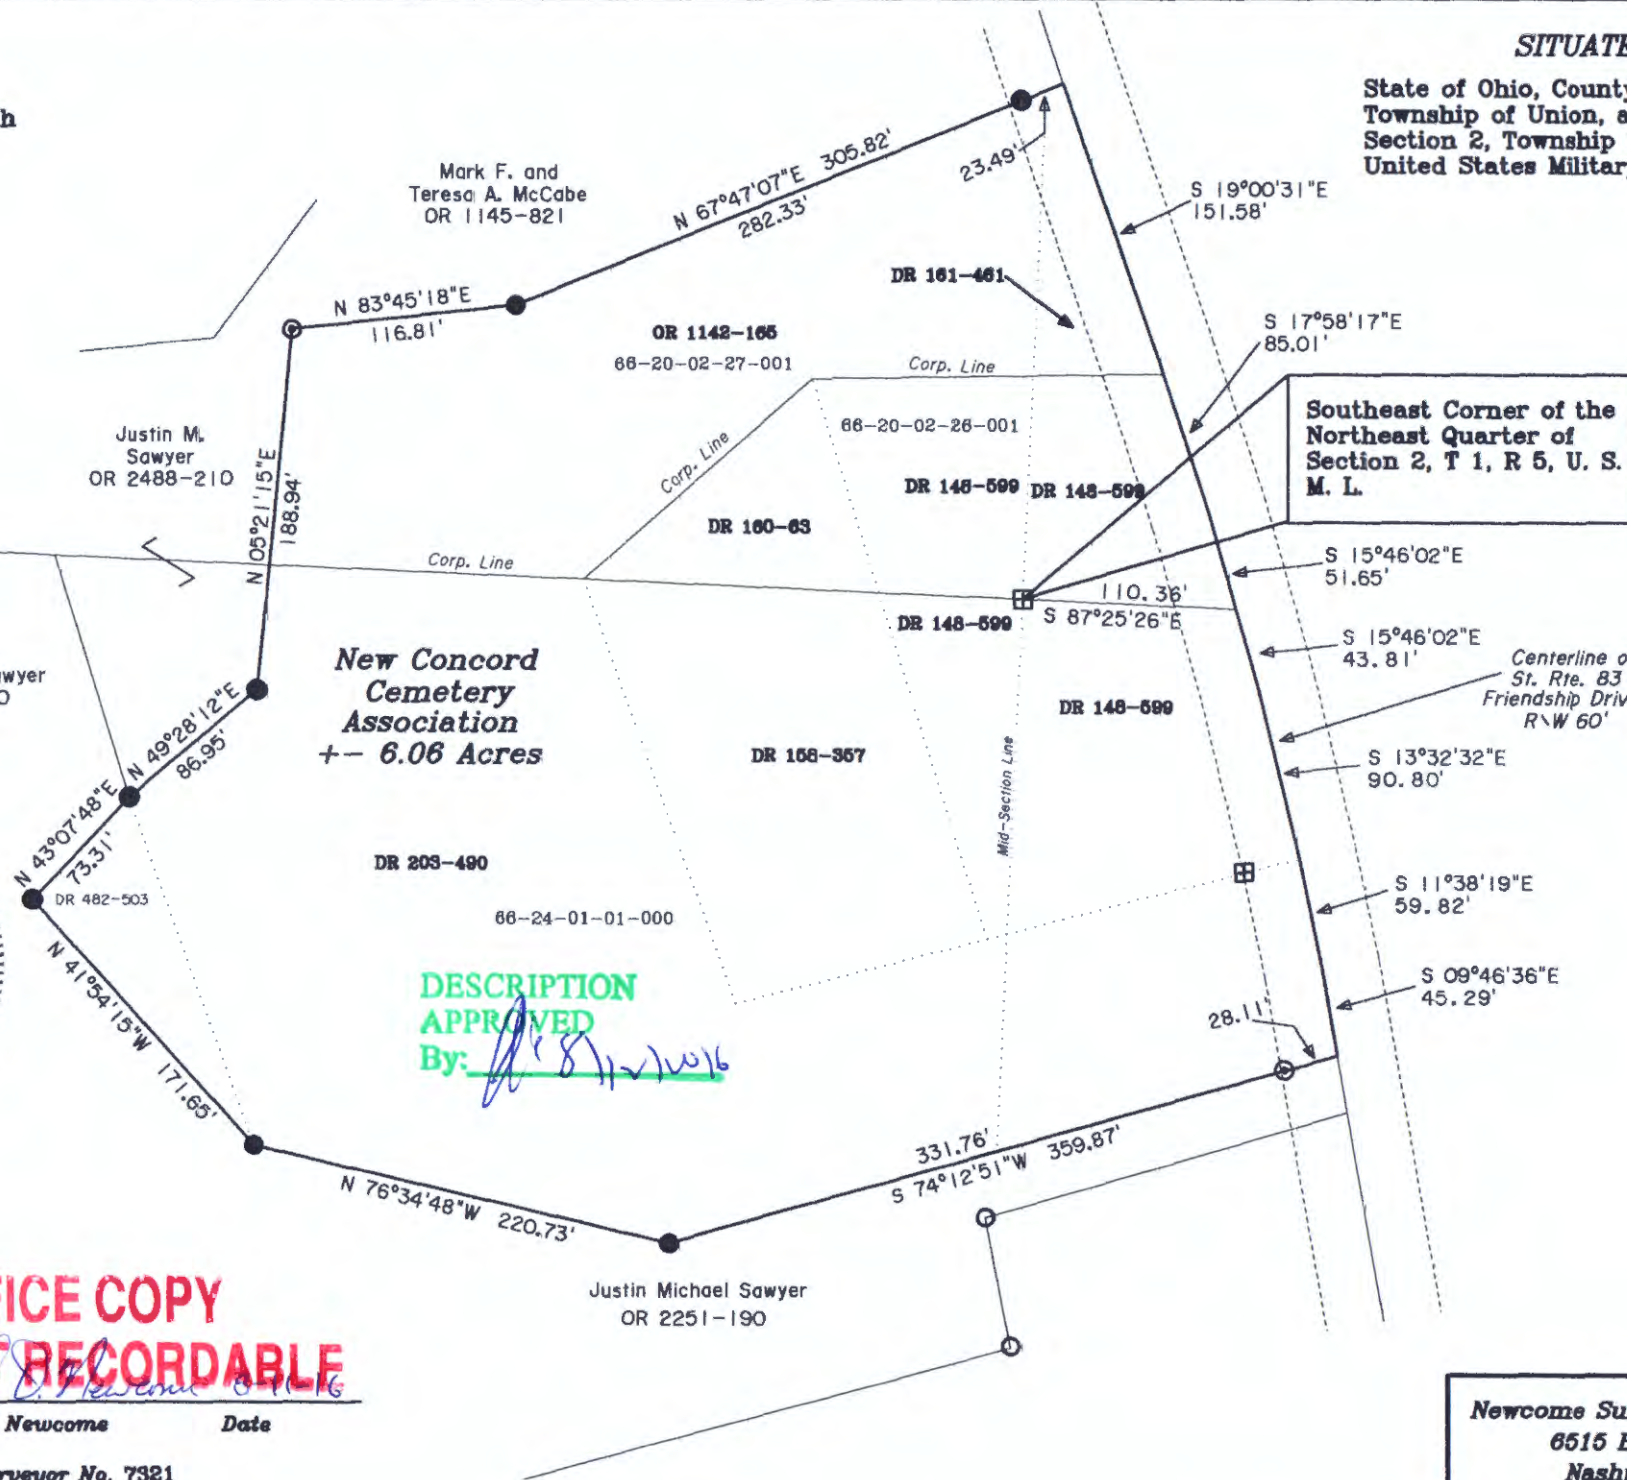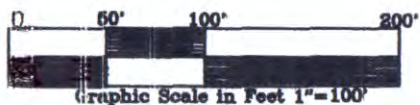

Newcome Surveying Company
6515 Ballard Road
Nashport, Ohio
740-452-5796