


REFERENCES:

OR 2056 PG 285 KUHN
OR 2788 PG 330 ECHELBERY
DV 1039 PG 535 GEYER
PB 10 PG 66 E JOHNSON SUBDN 2


MUSKINGUM CO. AUDITOR'S RECORDS
MUSKINGUM CO. TAX MAPS

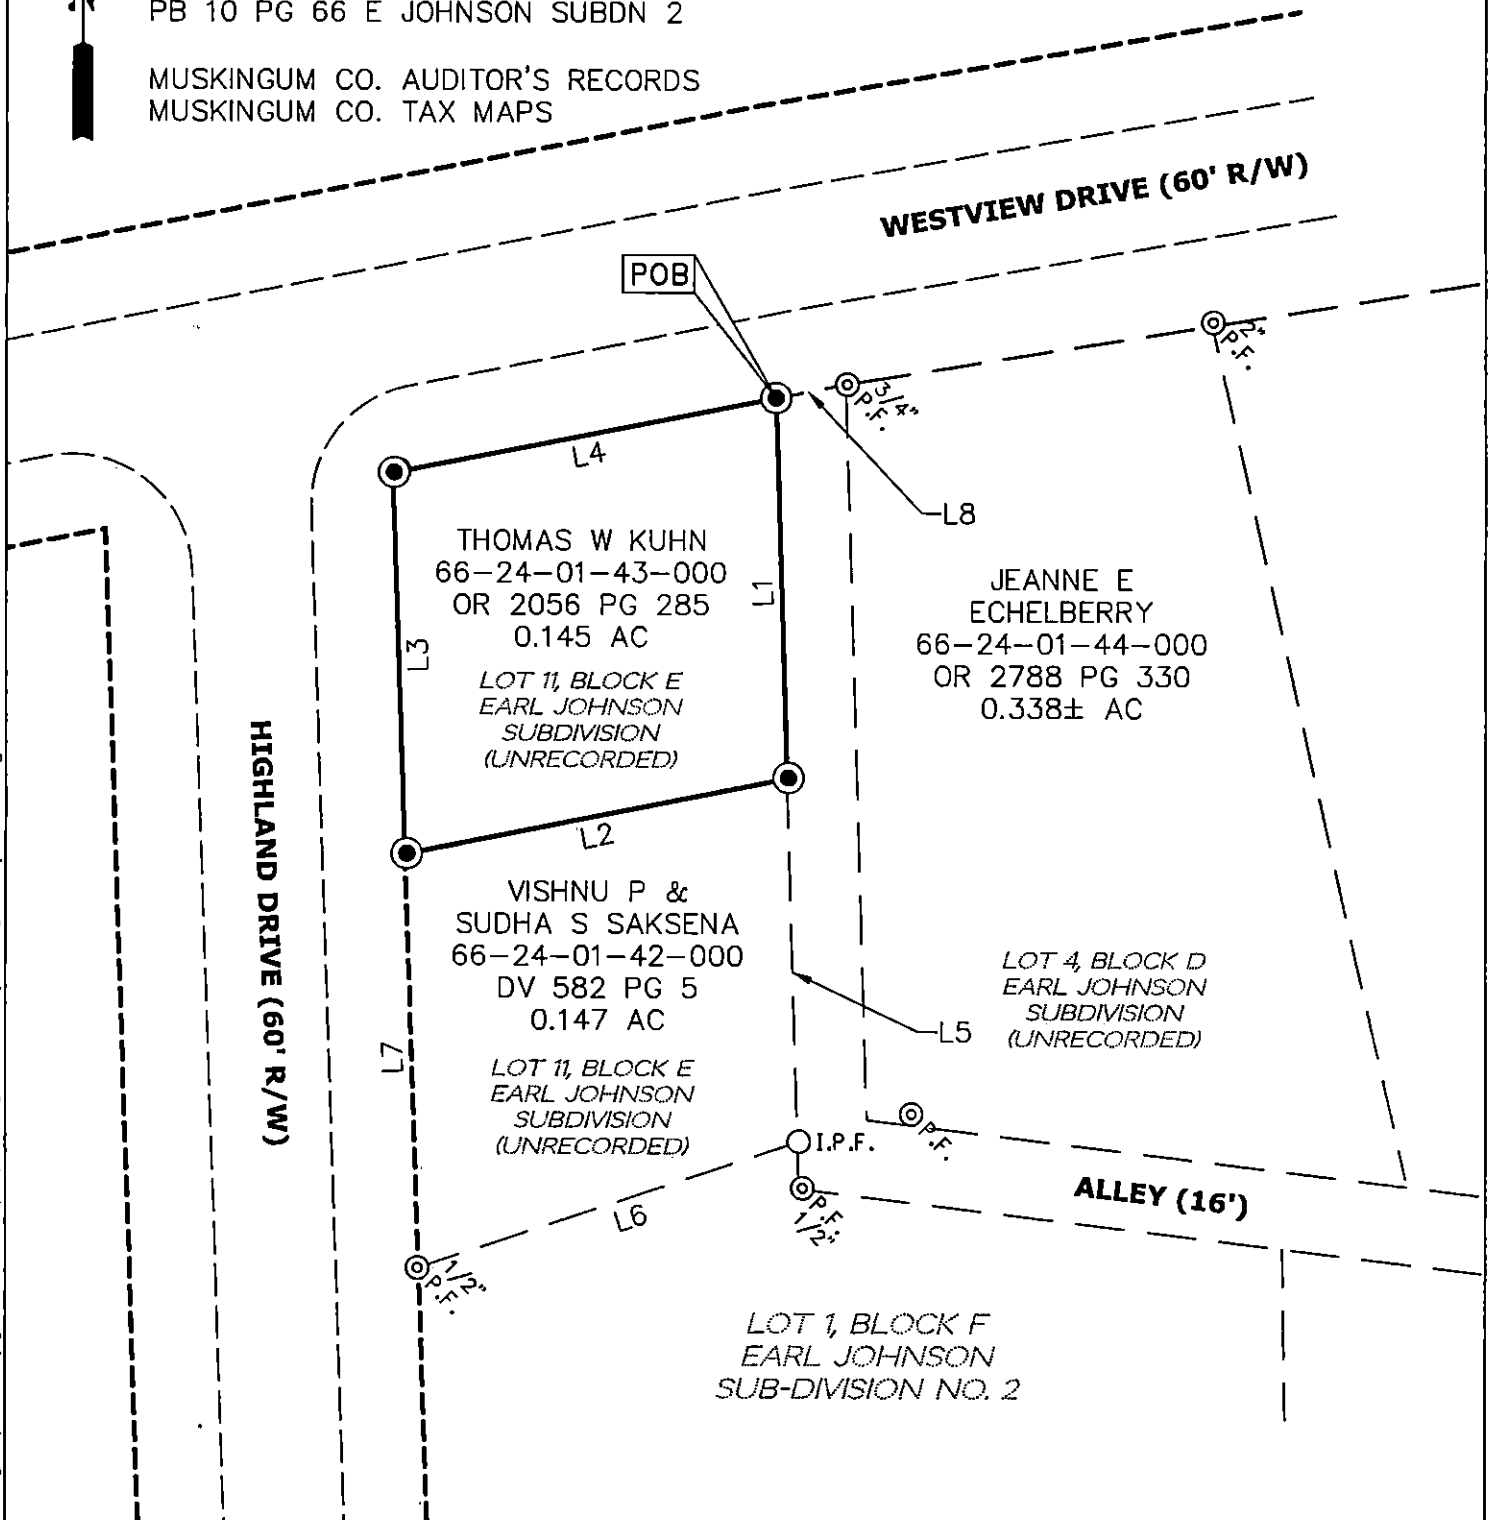

DESCRIPTION

APPROVED


By: *[Signature]*

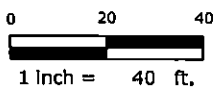

LEGEND

- △ STONE
- ⊙ P.F. PIPE FOUND
- I.P.F. IRON PIN FOUND
- CAPPED REBAR SET

BEARINGS & DISTANCES EXPRESSED IN GRID
COORDINATES, OH-SPC SOUTH, NAD83(2011).
BASED ON FIELD SURVEY COMPLETED 09-21-2021.

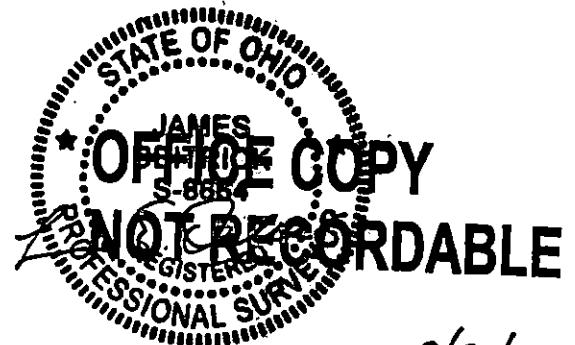

JAMES E. DEITRICK, PS 8664

DATE

9/30/21



**UTILITY
TECHNOLOGIES
INTERNATIONAL**

**PLAT OF SURVEY
THOMAS W KUHN**

212 WESTVIEW DR, NEW CONCORD, OHIO

PARCEL NO. 66-24-01-43-000

T1N, R5W, S2, SE QTR, UNION TWP., MUSKINGUM CO.

UTI PROJECT #:
21-241

DATE:
09/24/2021

SCALE:
1" = 40'