


MUSKINGUM UNIVERSITY
(formerly Muskingum College)
DR 210-368

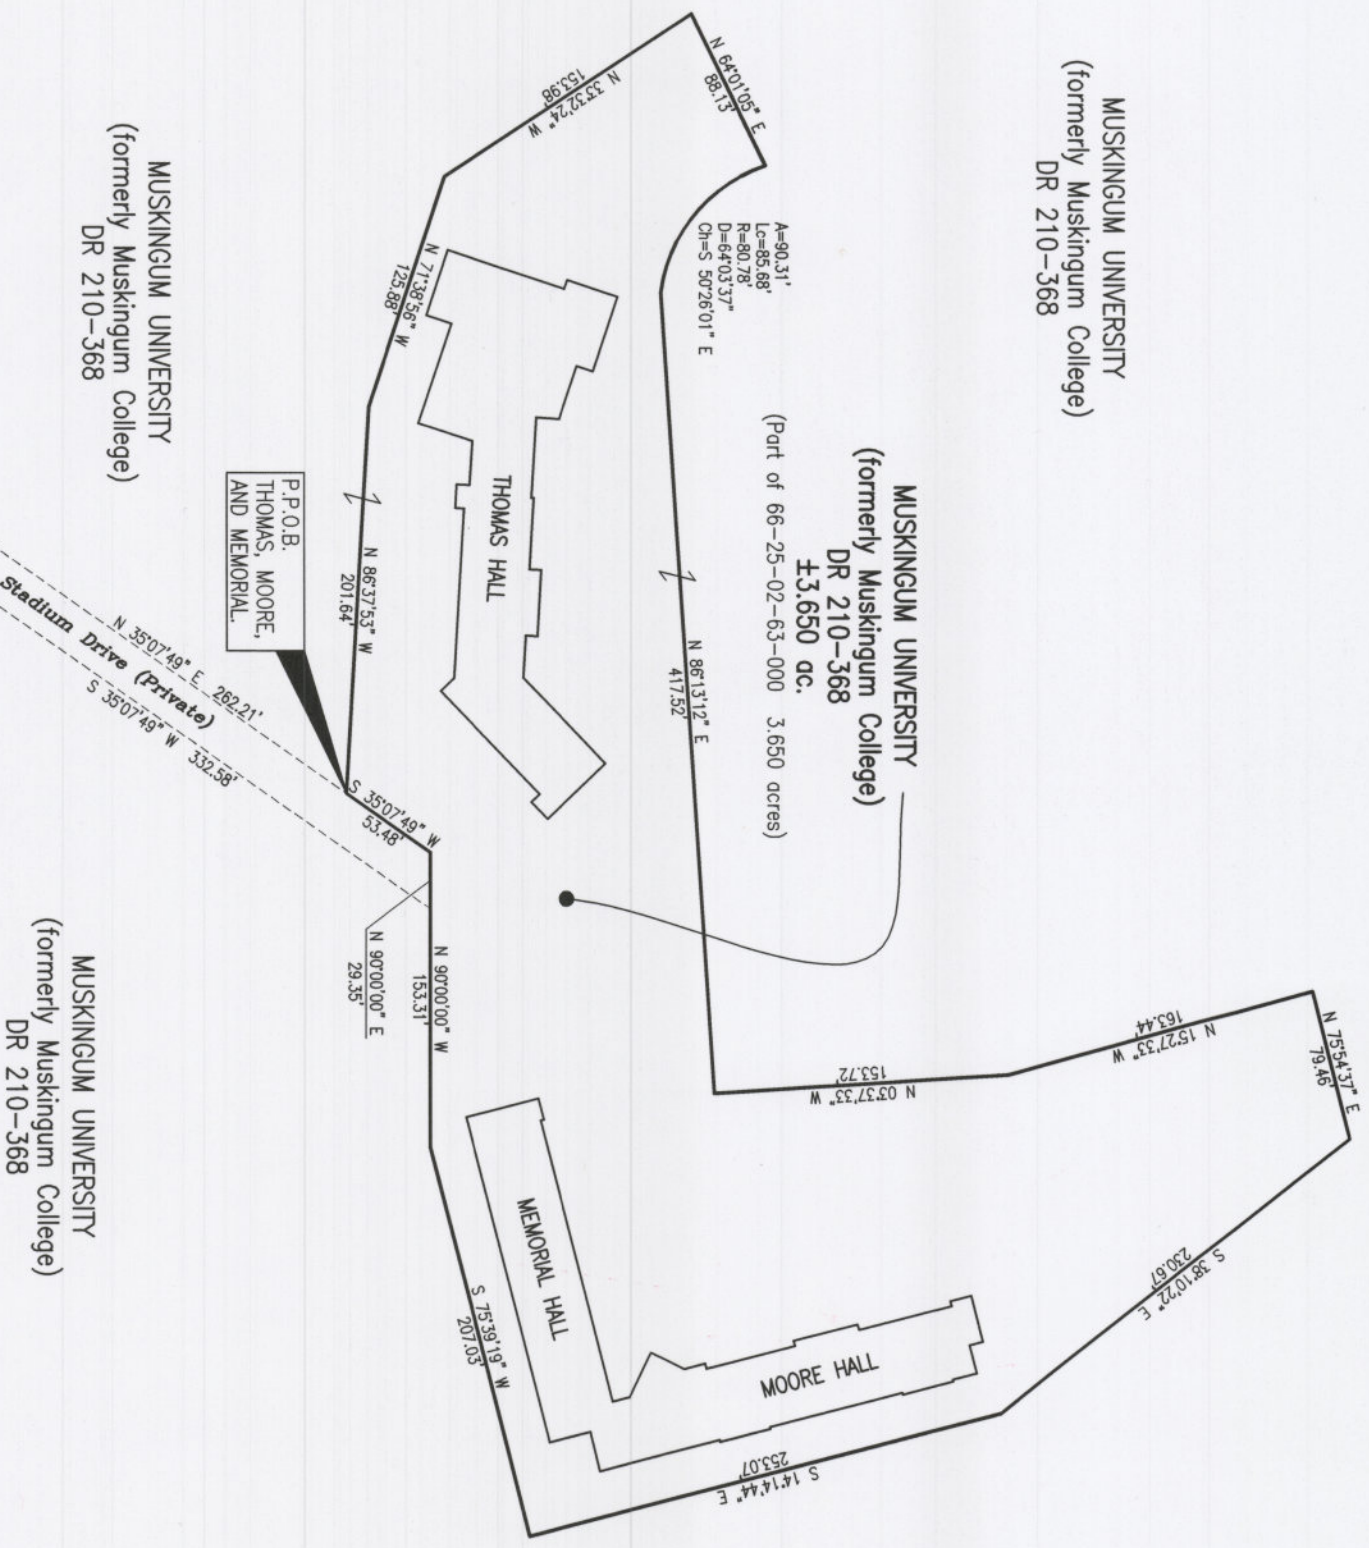

MUSKINGUM UNIVERSITY
(formerly Muskingum College)
DR 210-368

MUSKINGUM UNIVERSITY
(formerly Muskingum College)
DR 210-368


BASIS OF BEARING
BEARINGS ARE BASED ON OHIO STATE PLANE
COORDINATE SYSTEM, SOUTH ZONE, NAD83, GRID
NORTH, AS PER OBSERVATIONS MADE ON
10/11/19.

SITUATED IN
NORTHWEST QUARTER OF SECTION 1, T-1, R-5,
UNITED STATES MILITARY LANDS, UNION TOWNSHIP,
MUSKINGUM COUNTY, VILLAGE OF NEW CONCORD,
OHIO.


REFERENCES
AS SHOWN ON PLAT

PARCEL NO.
Part of: 66-25-02-63-000 (±3.650 ac.)

LEGEND
● IRON PIN FOUND
○ IRON PIPE FOUND
P.P.O.B. PRINCIPAL PLACE OF BEGINNING
--- ACCESS EASEMENT

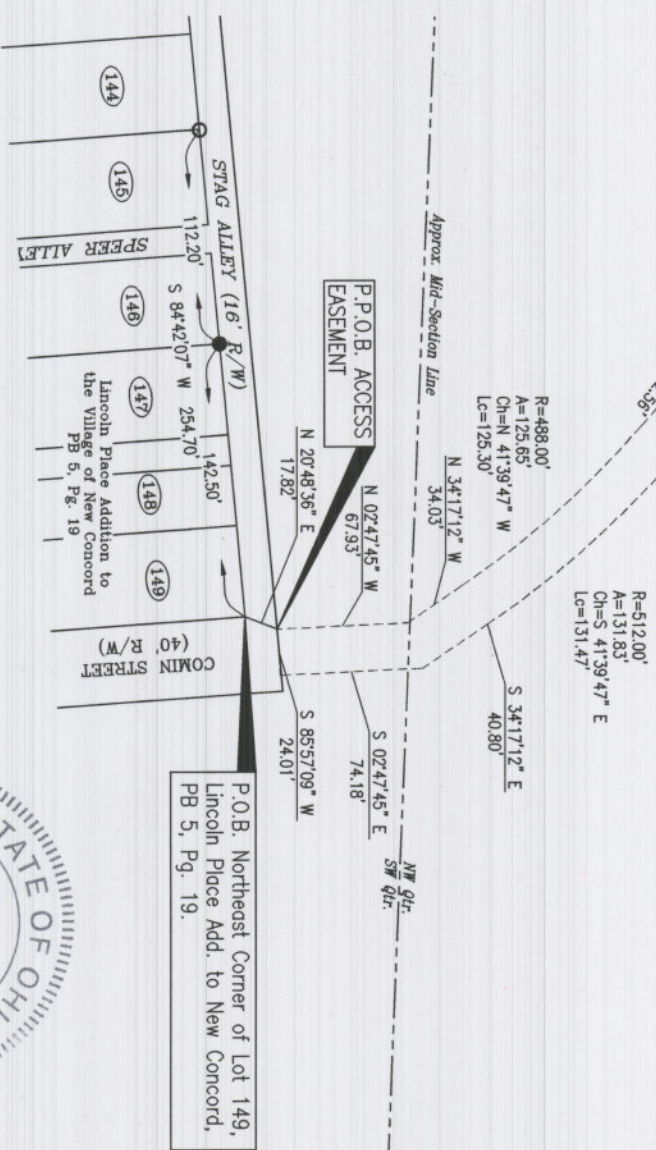

DESCRIPTION
APPROVED
By: *Jeffery Moore*

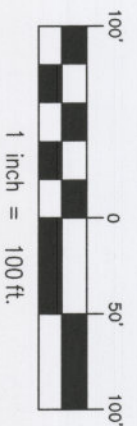

NOT RECORDED
Timothy H. Linn, PS
Reg. Surveyor No. 7113
Project No.: Musk-2019 Thomas-Moore-Memorial

Linn Engineering, Inc.
Civil Engineering Consultants
P.O. Box 2086 Zanesville, Ohio 43702-2086
740-452-7434