


• ~ Existing Iron Pin
 ⊙ ~ Iron Pin Set (1/4" i.d. pipe)
 Bearings are based on the plat
 of Orchard Place (P.B. 6 Pg. 3)

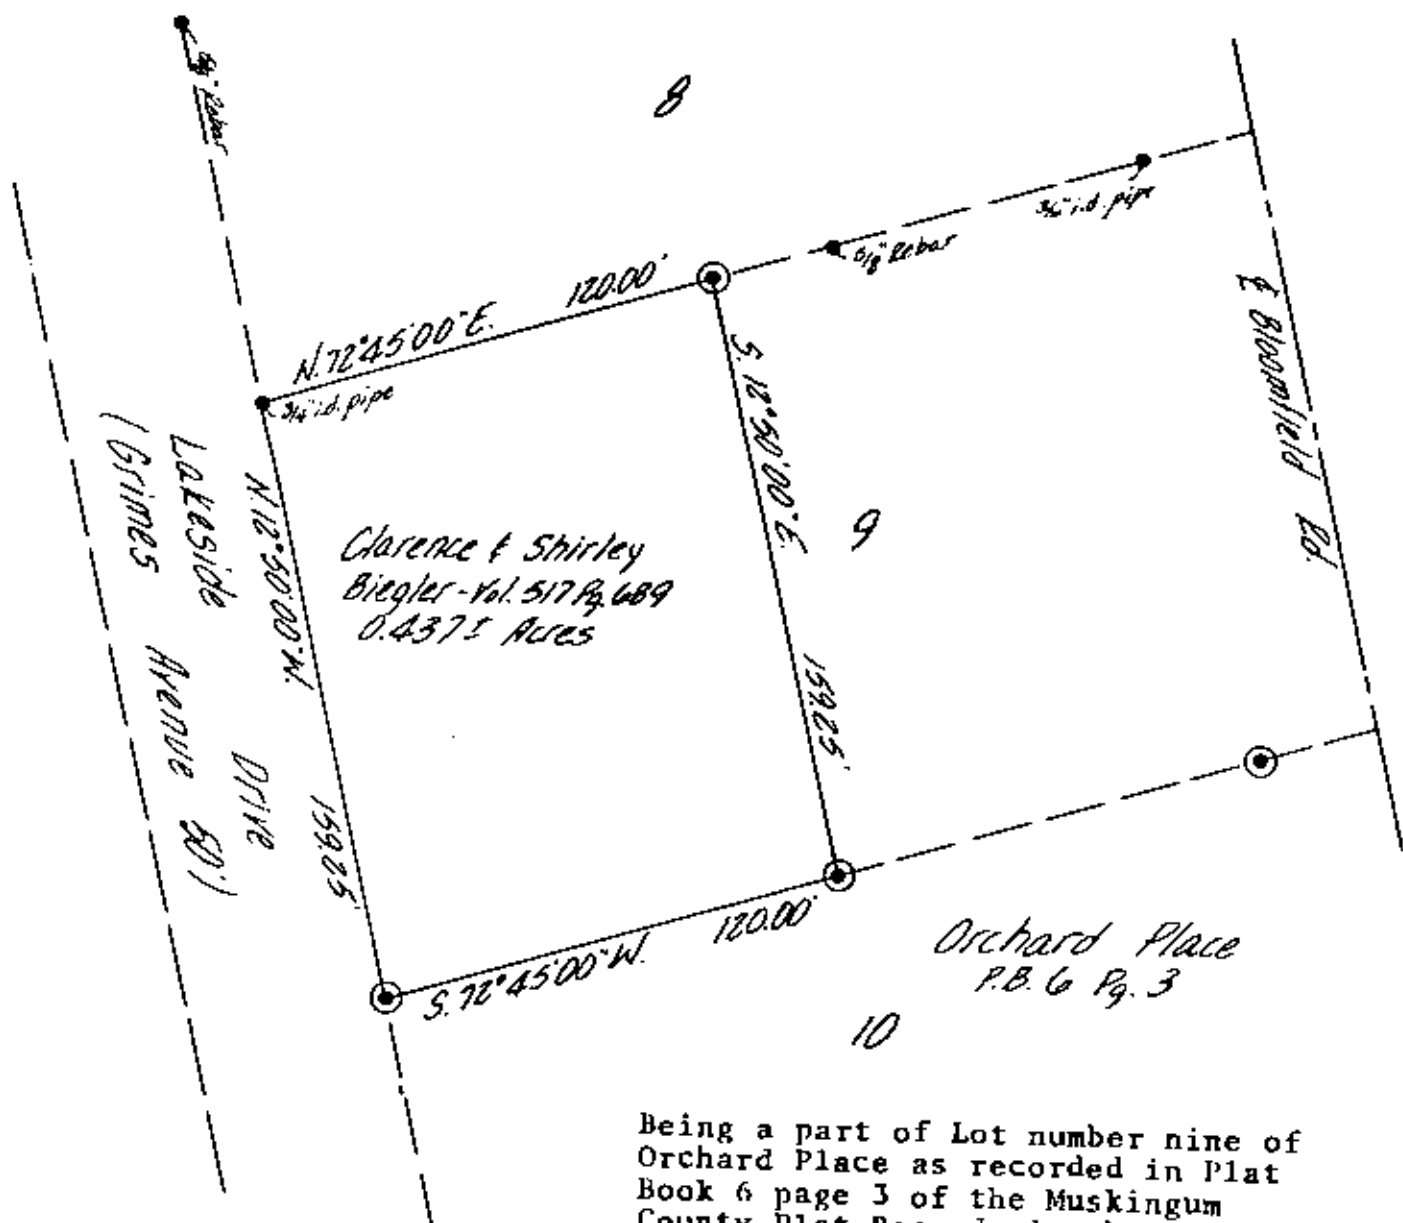

Being a part of Lot number nine of Orchard Place as recorded in Plat Book 6 page 3 of the Muskingum County Plat Records in the North Half of Section 1, Township 1, Range 5, of the United States Military Lands, in the Village of New Concord, Muskingum County, Ohio.

I hereby certify the above plat and survey to be correct as prepared by me on the 16th day of July 1983

W. J. Biedenbach
 W. J. BIEDENBACH, REG. SURVEYOR #5718

W. J. BIEDENBACH & ASSOC.

Surveying & Mapping
 3120 Lisa Ln. Zanesville, Ohio 43701
 (614) 453-4850

Drawn by: MDV	Date: 7-16-83
Scale: 1"=50'	Checked by: HGT
Job No: 1270-6-83	HGT/C. Biegler