


Survey Plat of 0.521 Acres
 Muskingum College
 N.W. Quarter Section 1
 Twp. 1 North Range 5 West
 United States Military District
 Union Twp. Muskingum Co. Ohio
 Village of New Concord
 Lincoln Place Add
 Pt Lots 162 thru 166
 Plat Book 5 Pg 25
 Ref: Deed Volume 549 Page 783
 " 252 " 221
 Scale 1" = 40' April 8, 1995

- Legend:**
- 5/8" Capped Rebar Set
 - ⊙ 5/8" Capped Rebar Found
 - 3/4" Iron Pipe Found

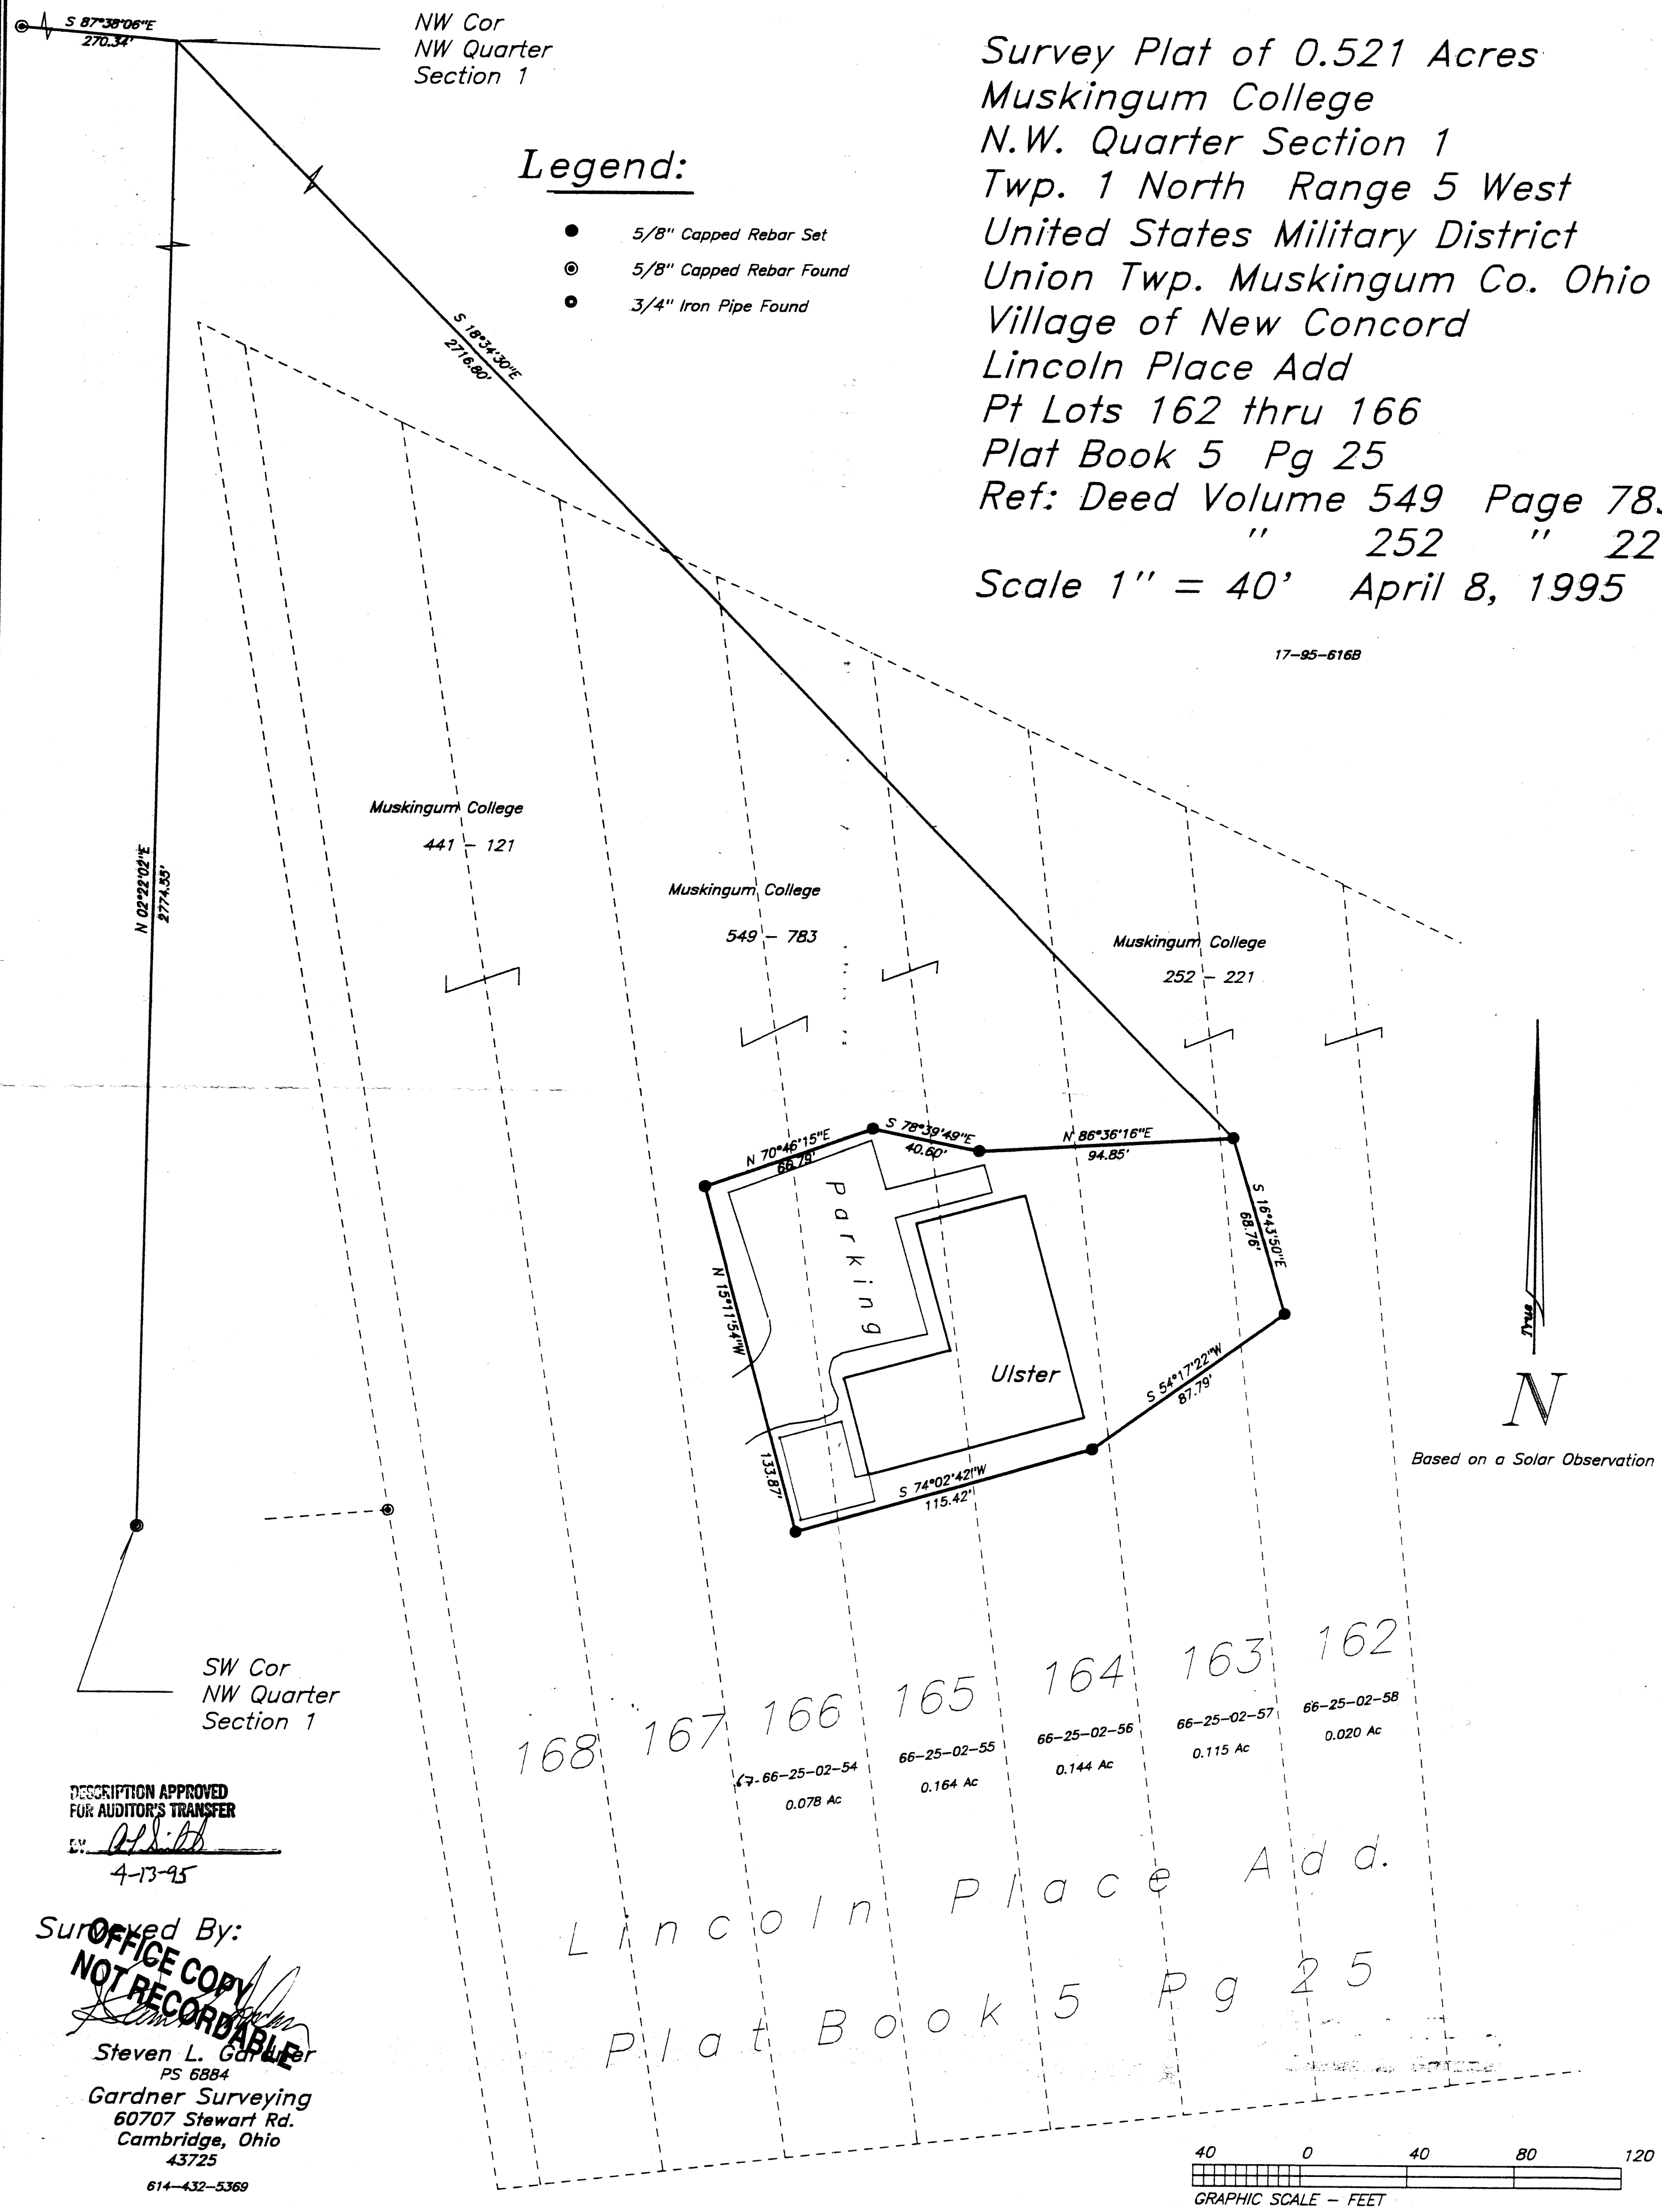

DESCRIPTION APPROVED
 FOR AUDITOR'S TRANSFER
 BY: APL:bb
 4-13-95

Surveyed By:
NOTICE
NOT RECORDED
 Steven L. Gardner
 PS 6884
 Gardner Surveying
 60707 Stewart Rd.
 Cambridge, Ohio
 43725
 614-432-5369