

Survey Plat of 1.499 Acres
Muskingum College
N.W. Quarter Section 1
Twp. 1 North Range 5 West
United States Military District
Village of New Concord
Union Twp. Muskingum Co. Ohio
Ref: Deed Volume 210 Page 368
Scale 1" = 40' April 8, 1995


17-95-616A

Legend:

- 5/8" Capped Rebar Set
- ⊙ 5/8" Capped Rebar Found
- ⊙ 3/4" Iron Pipe Found

Curve Data:

- Ⓐ Delta = 79° 32' 25"
Radius = 55.00'
Chord Brg. = S 64°13'04"W
Chord = 70.37'
- Ⓑ Delta = 32° 16' 36"
Radius = 213.39'
Chord Brg. = S 08°18'34"W
Chord = 118.63'
- Ⓒ Delta = 30° 56' 28"
Radius = 213.39'
Chord Brg. = S 23°17'58"E
Chord = 113.84'

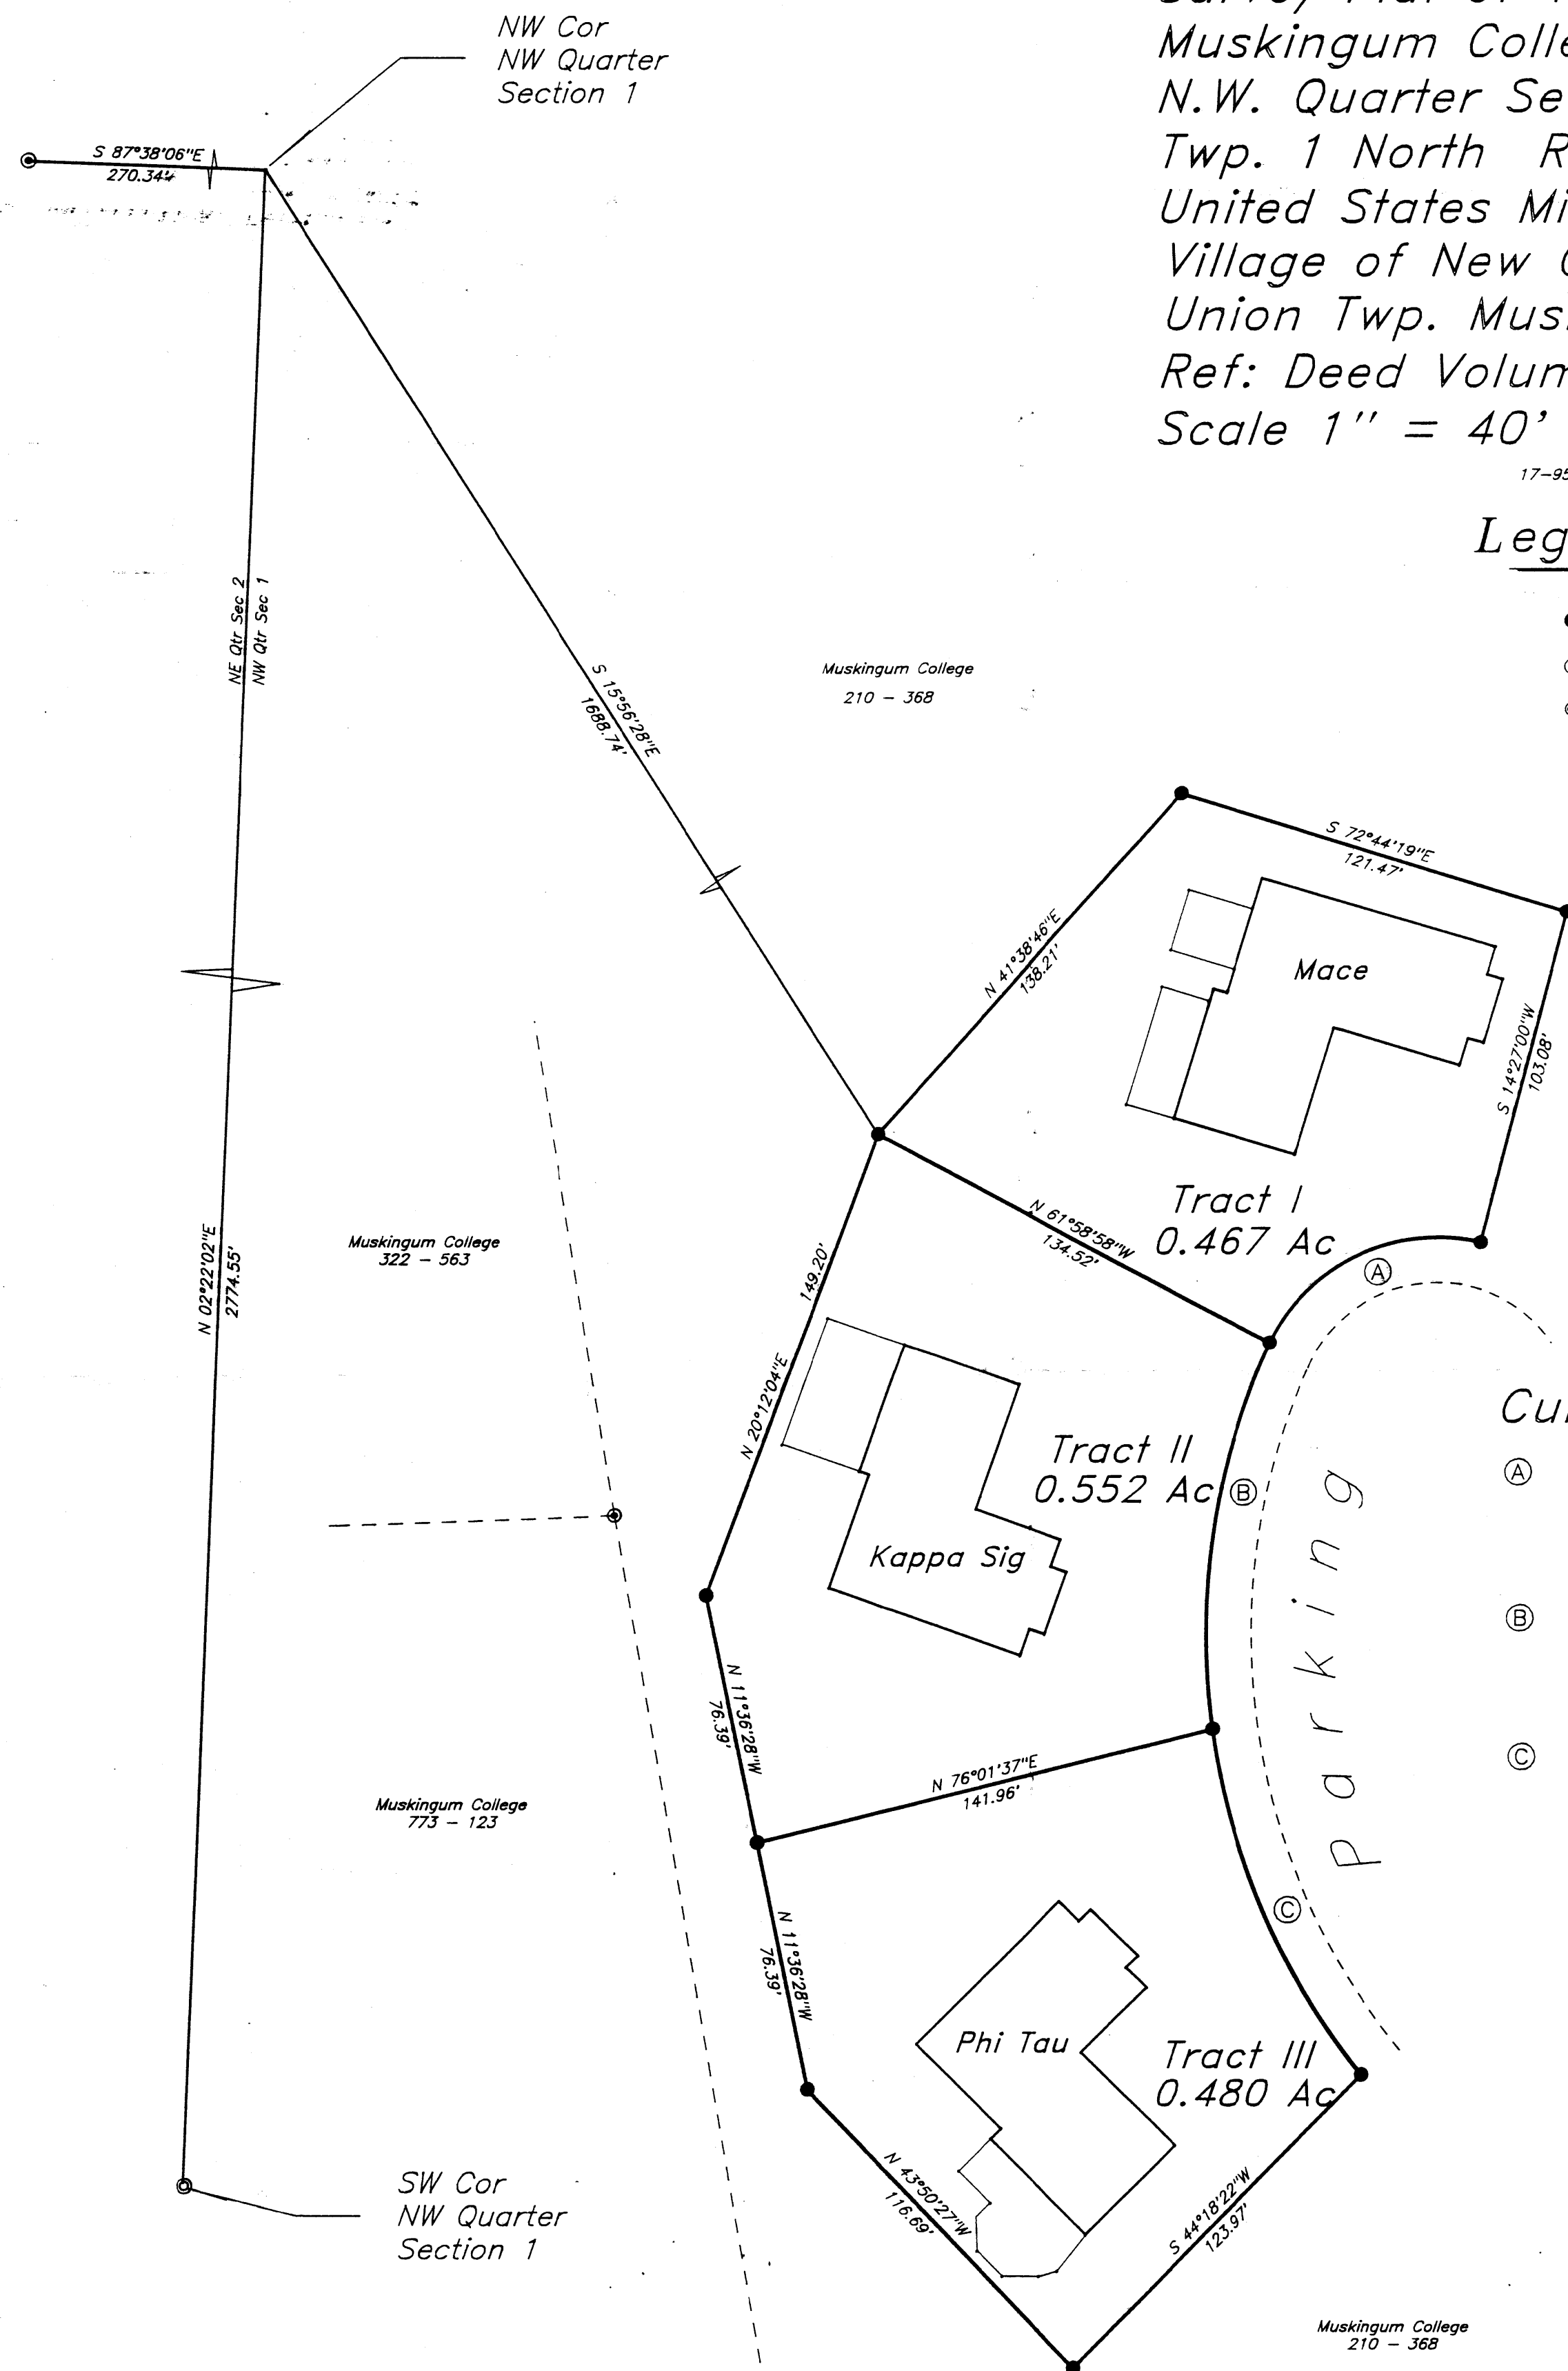

Surveyed By:

DESCRIPTION APPROVED
FOR AUDITOR'S TRANSFER


4-13-95

67-66-25-02-63(P7) SNR

Steven Gardner
PS 6884
Gardner Survey
60707 Stewart Rd.
Cambridge, Ohio
43725

614-432-5369

Based on a Solar Observation

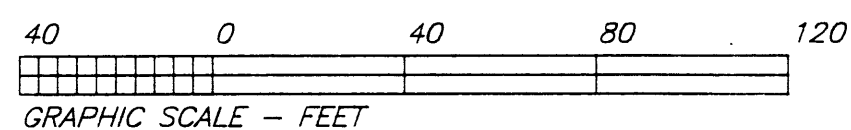

MCOLLEGE.CRD MCOLLA.PL