

Boundary & Topographic Survey
 1.138 Acres
 Patton Hall Muskingum College
 New Concord, Ohio
 N.W. Qtr. Section 1 Twp. 1 N. Range 5 W.
 United States Military District
 Village of New Concord
 Union Twp. Muskingum Co. Ohio
 Ref: Deed Volume 166 Page 75
 Scale 1" = 20' May 10, 1994


19-94-558

N True

Based on a Solar Observation

Legend:

- "X" Mark Made in Concrete
- 5/8" Capped Rebar Set
- ⊙ 5/8" Capped Rebar Found

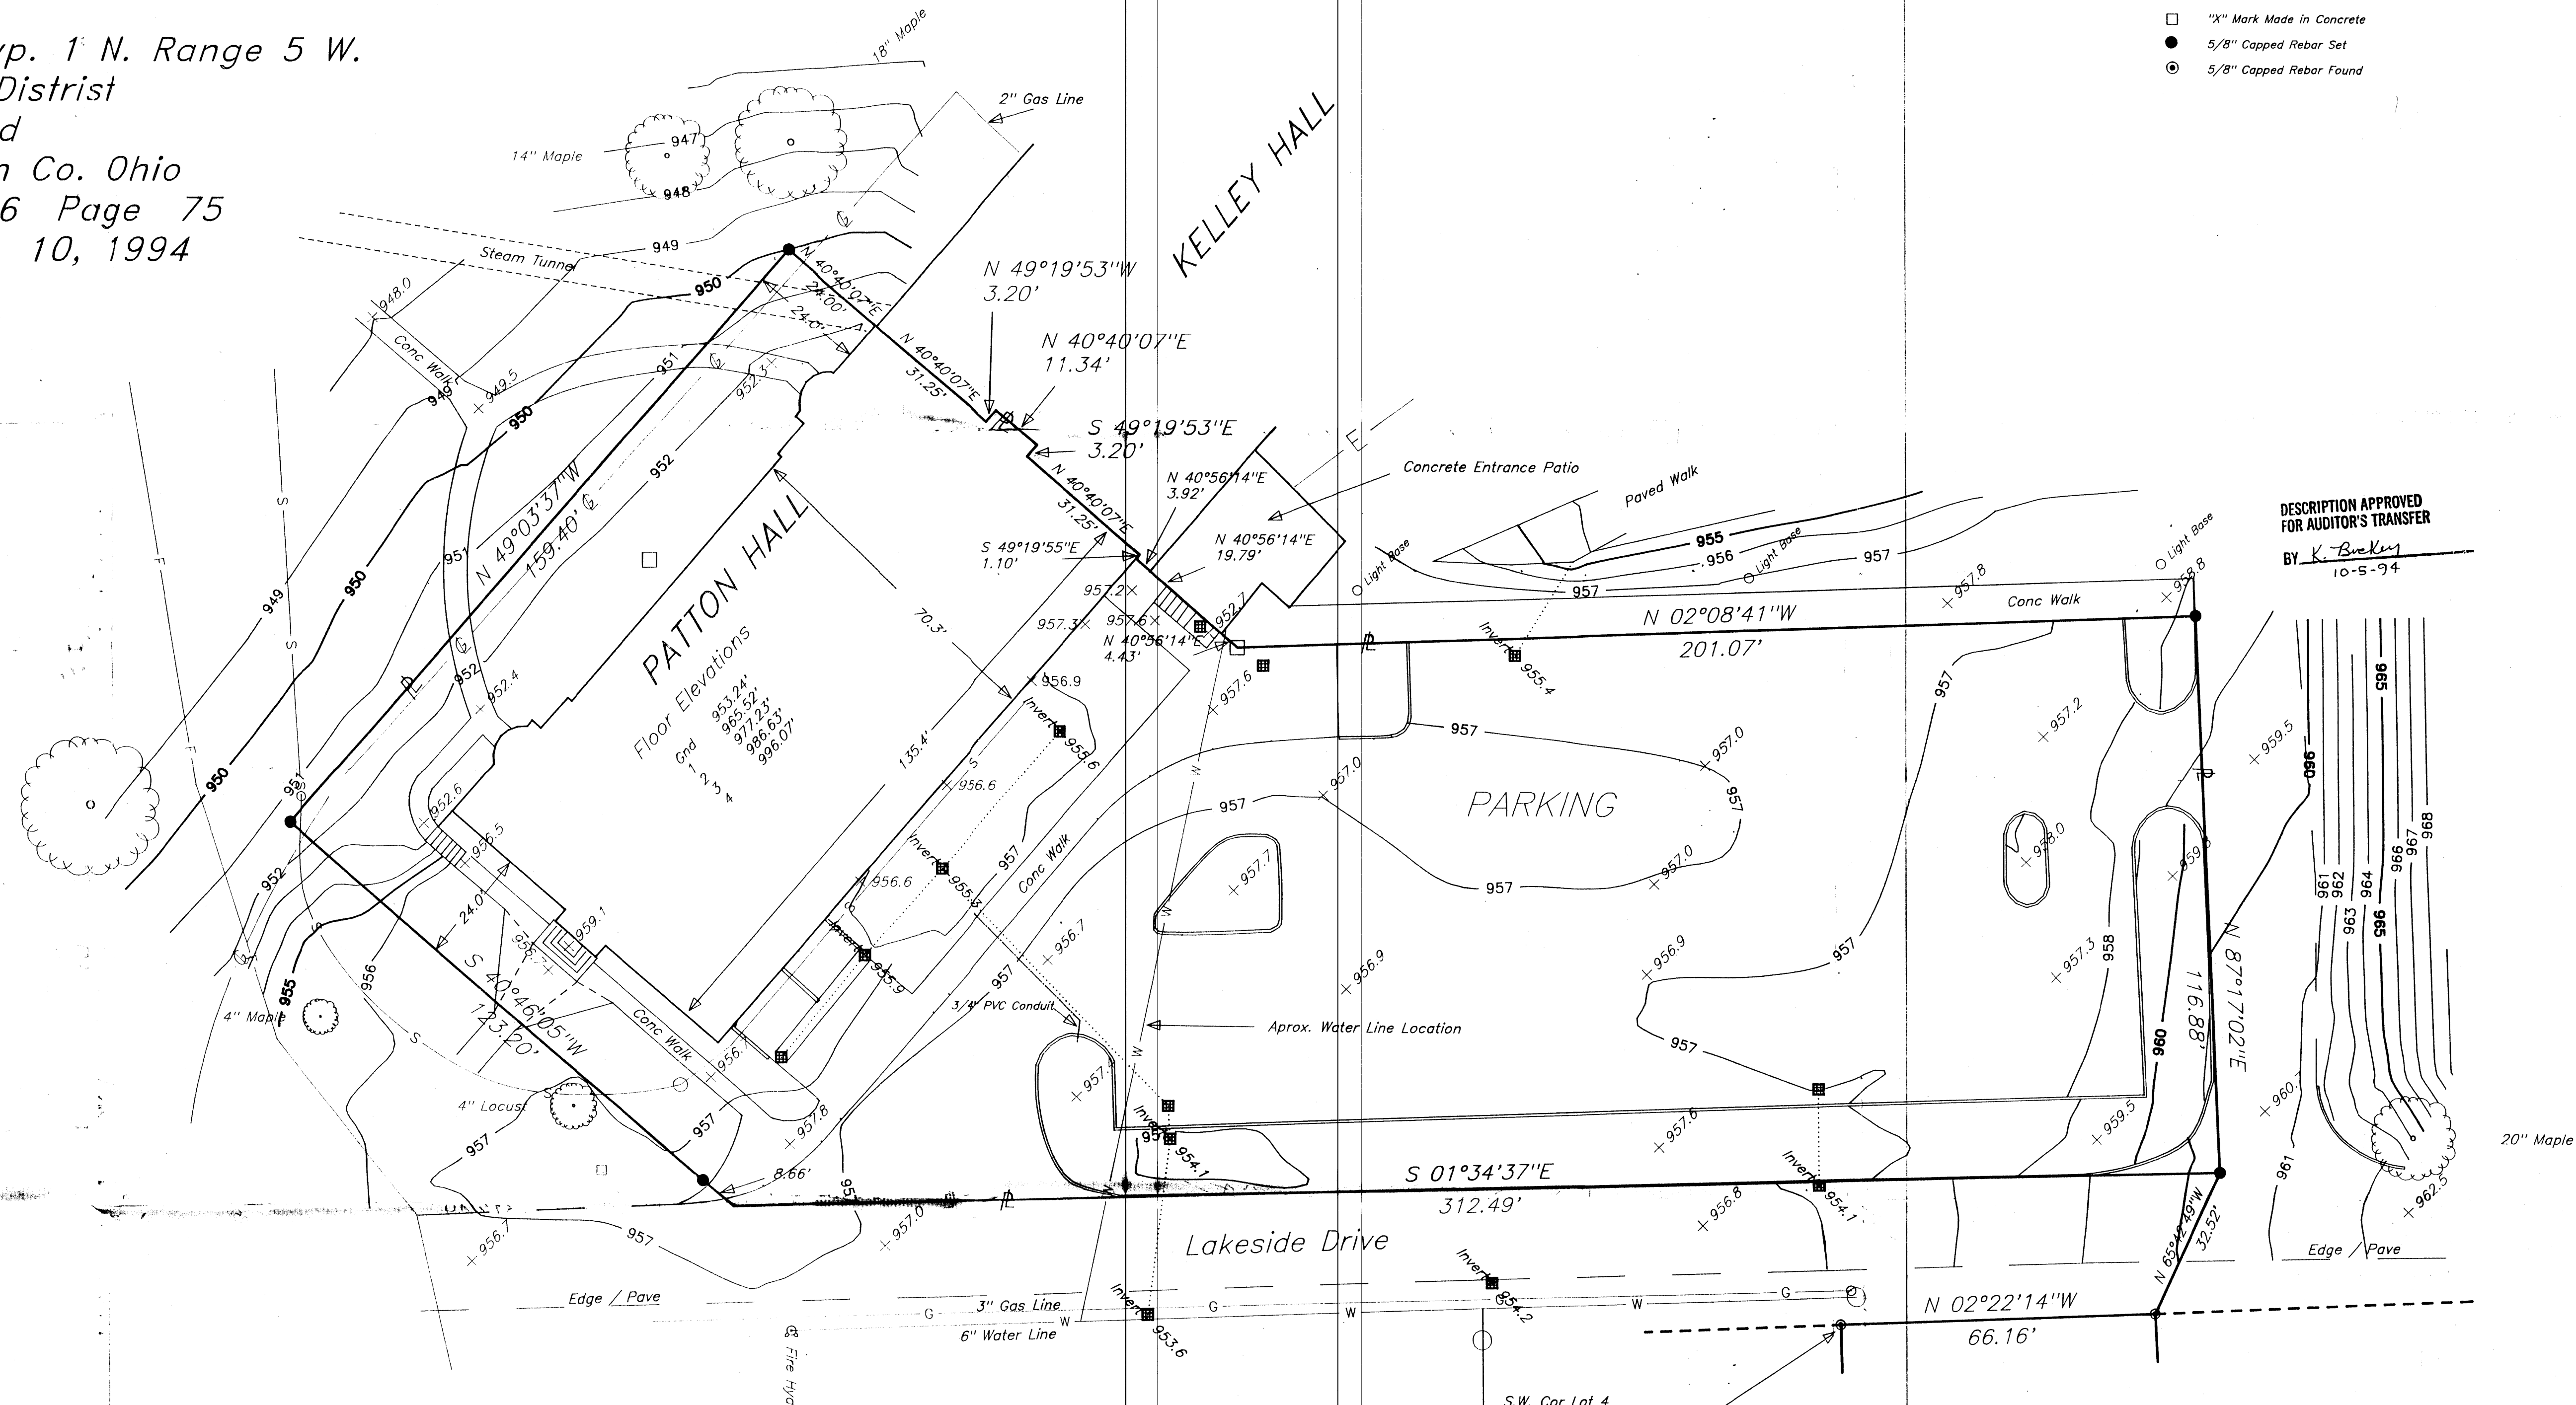

DESCRIPTION APPROVED
 FOR AUDITOR'S TRANSFER
 BY K. Buckley
 10-5-94

Surveyed By:

OFFICE COPY
 NOT RECORDED
 Steven L. [Signature]
 Registered Surveyor
 Ohio # 6884

BM - 953.57'
 Square Cut @ N.W. Corner Concrete Pad
 West Side of Finney Hall
 Referenced to a railroad spike found in Light Pole
 East side of Lakeside Drive approx. 200' N. of Manse
 Elev. 926.96' by Howells & Baird Inc. Jan 1985
 Data provided by Muskingum College

