

KEVIN CANNON SURVEYING



7945 Twp. Rd. 114 NE  
New Lexington, Ohio 43764  
( 740 ) 342-2835

Bearings shown are based on the Ohio State Plane Coordinate System ( South Zone NAD 1983 )  
Data References: USGS maps, Tax maps, deed descriptions and existing monumentation.  
This survey is subject to any facts that may be disclosed by a full and accurate title search.

New Concord

West High Street ( Unplatted )

Scale 1" = 30'

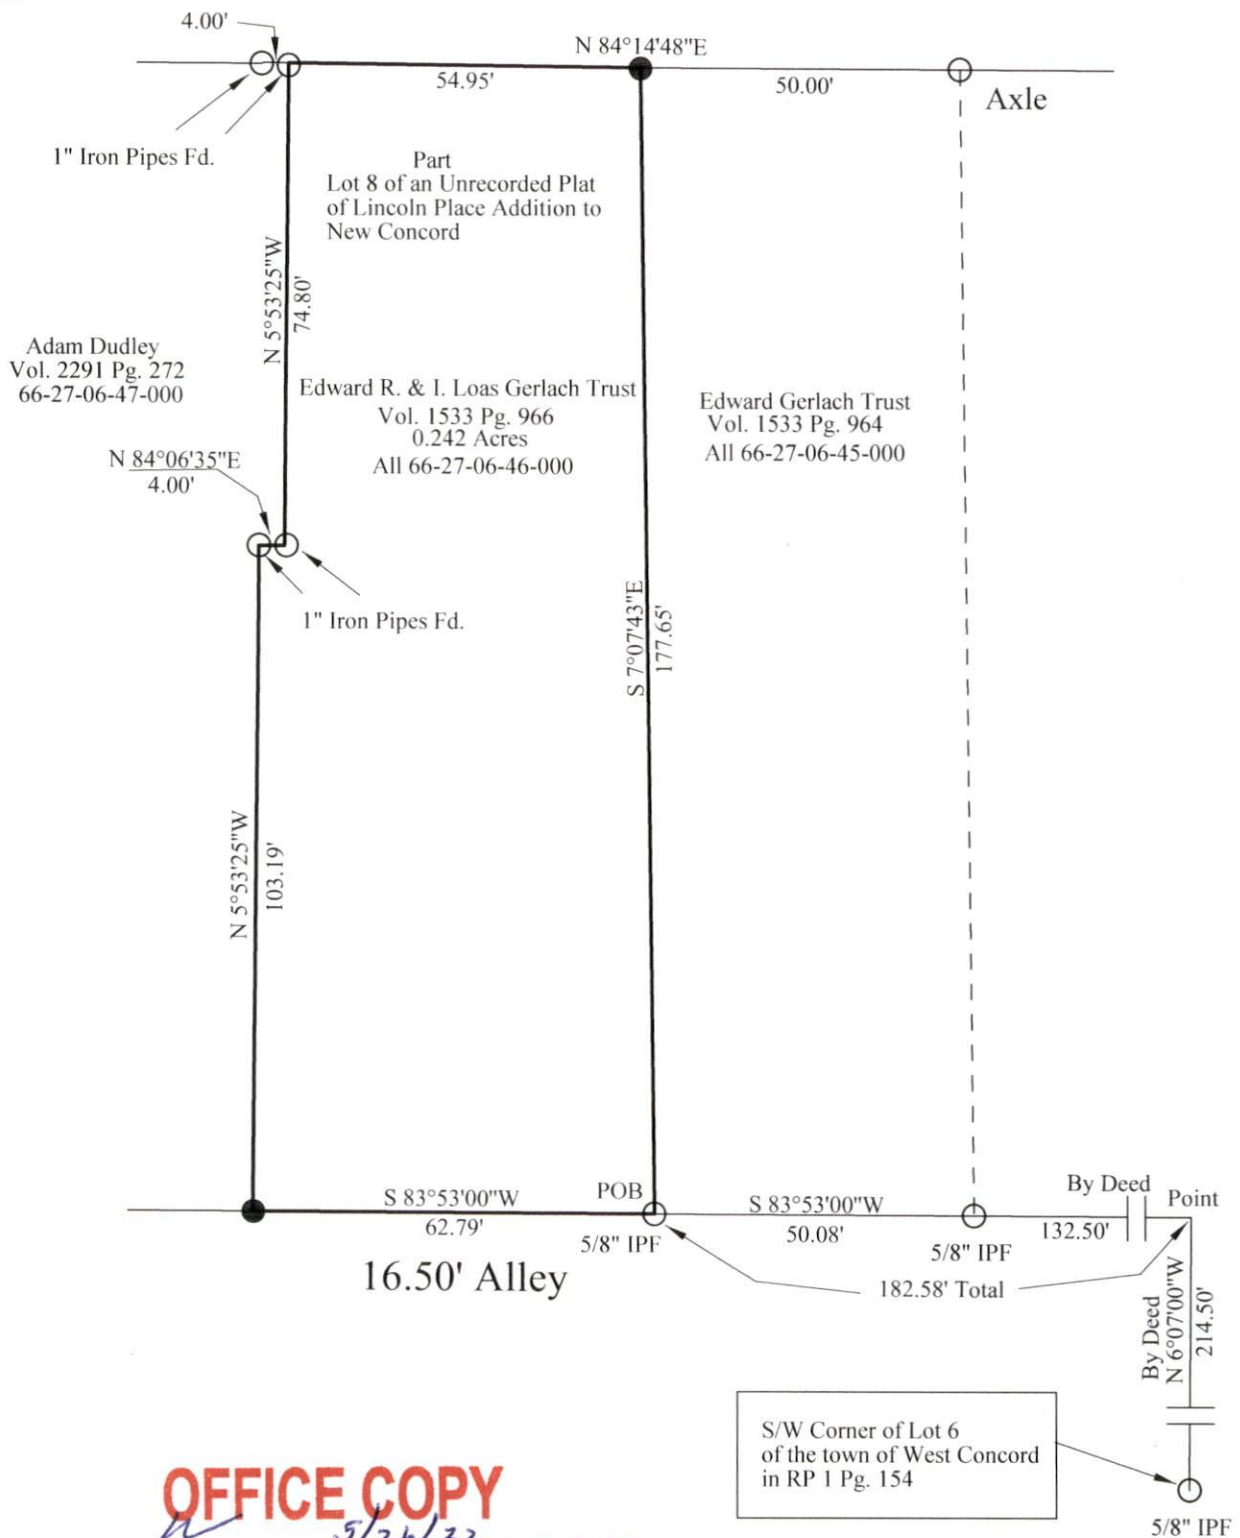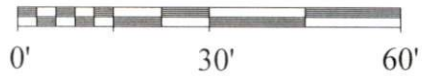

OFFICE COPY  
NOT RECORDABLE

Kevin Cannon  
Reg. 7224

Date

LEGEND

- Iron Pin Set 5/8" Rebar 30" Long With Plastic Id Stamped KCS 7224
- Iron Pin Fd. ( IPF )
- X-X- Fence
- ➔ Basis of Bearings

Survey for: Gerlach Trust  
State: Ohio  
County: Muskingum  
Township: Union  
T-1, R-5  
Section: 1



DESCRIPTION  
APPROVED

By: 6/6/22