



Office Copy
SURVEY PLAT FOR F.L. & D.M. MERCER

66-27-1658N
 153 HIGHST

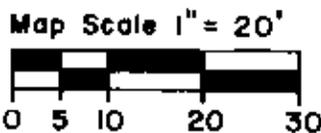

- Iron Pipe (found)
- △ Point
- Iron Pin (set)
- 5/8" Rebar capped

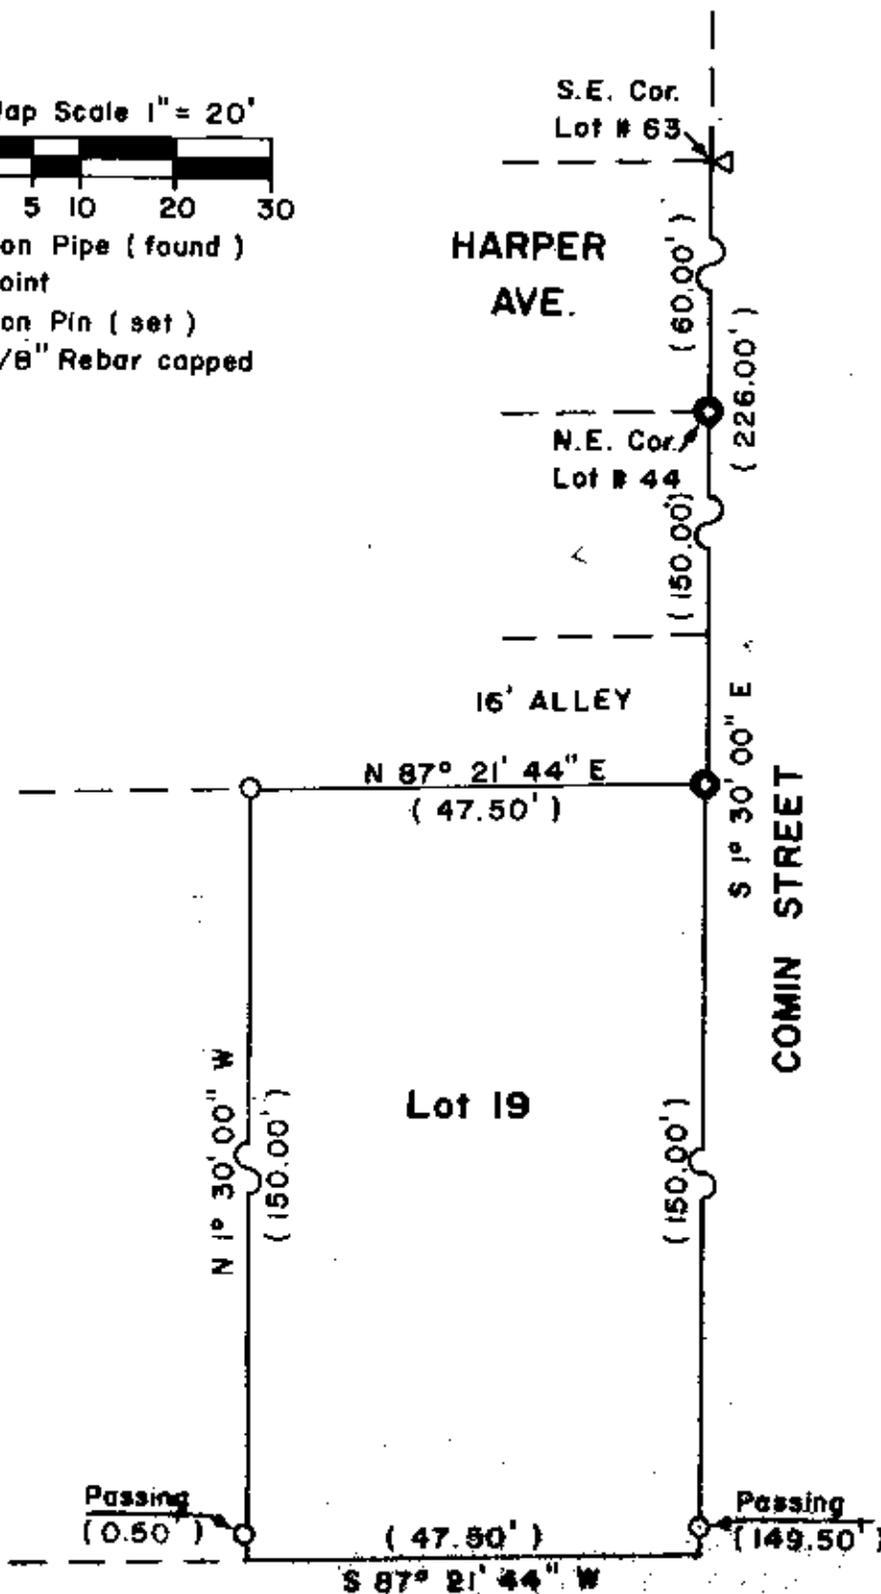

SITUATED IN THE STATE OF OHIO, COUNTY OF MUSKINGUM, VILLAGE OF [REDACTED], BEING KNOWN AS LOT [REDACTED] OF [REDACTED], TO THE VILLAGE OF NEW CONCORD, SAID LOT BEING PART OF THE UNRECORDED SECTION OF SAID ADDITION.

THE BEARINGS ON THIS PLAT ARE BASED ON THE WEST LINE OF COMIN STREET AS SHOWN ON THE PLAT OF LINCOLN PLACE ADDITION AS RECORDED IN PLAT BOOK 5, PAGE 19, BEING S 1° 30' W.

REFERENCES: Dd. Bk., Pg.
 772 - 145
 685 - 84
 542 - 65
 84D - 131
 PRIOR 950 - 268
 LINCOLN PLACE ADDITION
 PLAT BOOK 5, PAGE 19.

THIS PLAT WAS PREPARED BY CHARLES R. HARKNESS FROM AN ACTUAL SURVEY COMPLETED ON AUGUST 1, 1985. THIS SURVEY IS OF AUDITOR'S PARCEL #87-00411, BEING ALL OF THE PROPERTY CONTAINED IN THE [REDACTED] REFERENCE.

HIGH STREET
NOT RECORDED
OFFICE COPY

OK W/D
 8-7-85