


PERTINENT DOCUMENTS

TAX MAP  
DEEDS  
SURVEYS

JENELLE KNICELY  
0989 / 0330

0' 30' 60' 120'  
SCALE: 1" = 60'

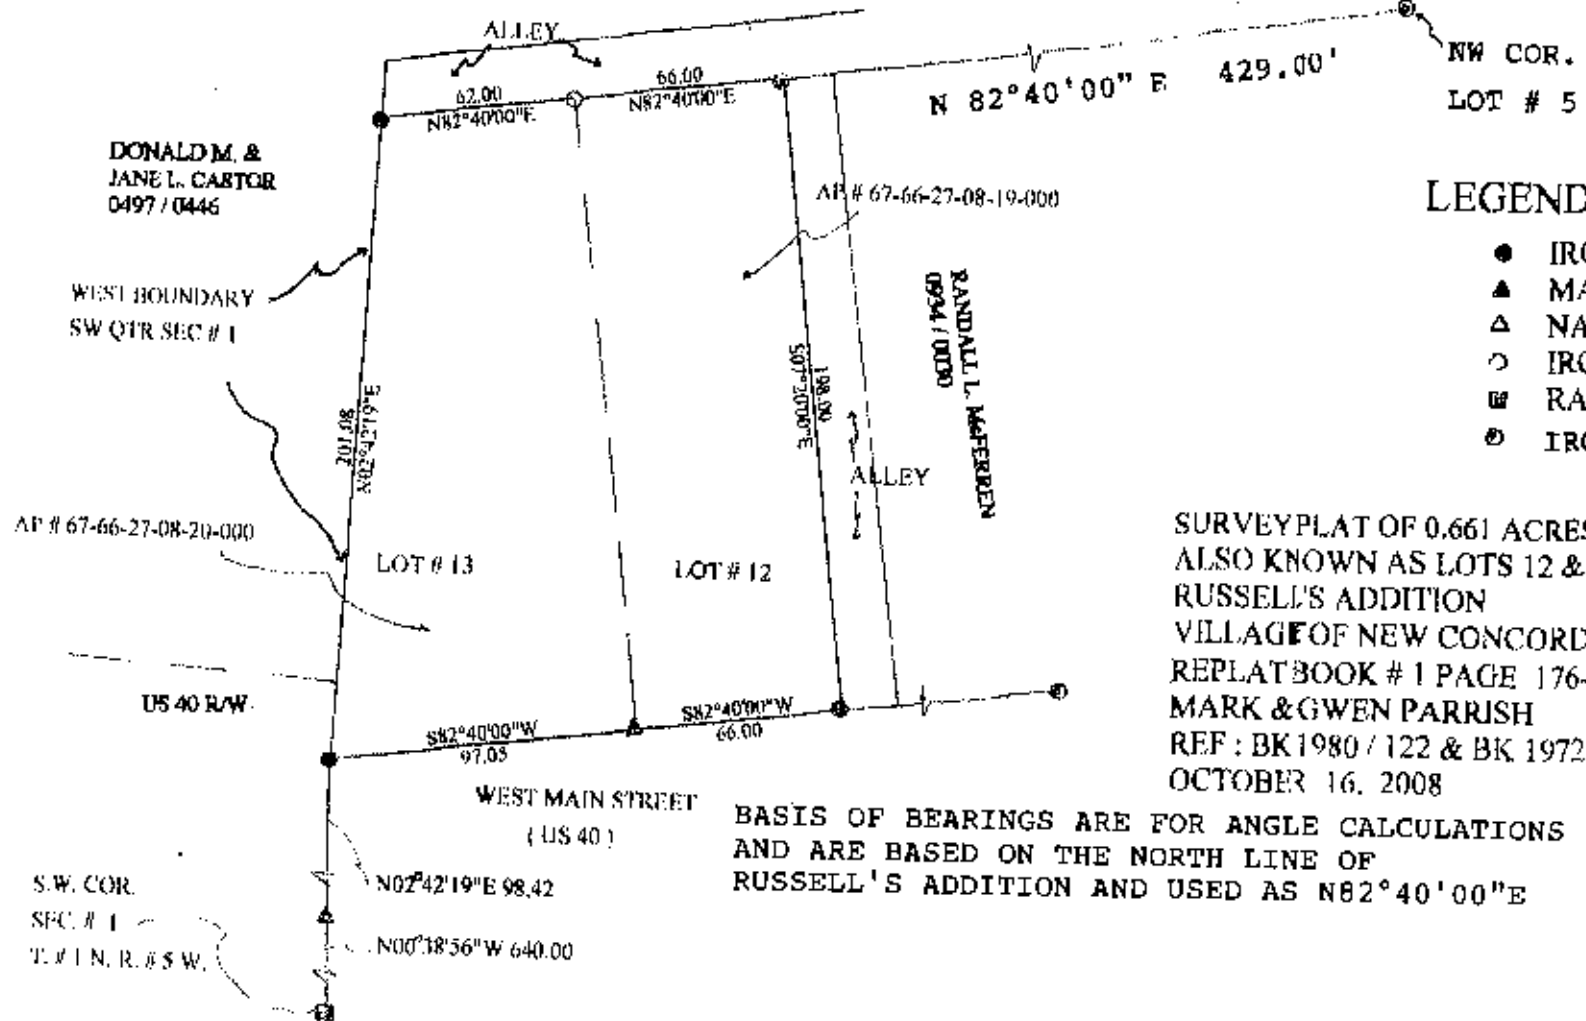

LEGEND !

- IRON PIN SET
- ▲ MAG. NAIL SET
- △ NAIL FOUND
- IRON PIPE FOUND
- RAILROAD SPIKE FOUND
- ⊙ IRON PIN FOUND

DESCRIPTION  
APPROVED

By: *[Signature]* 11/10/08

SURVEY PLAT OF 0.661 ACRES  
ALSO KNOWN AS LOTS 12 & 13  
RUSSELL'S ADDITION  
VILLAGE OF NEW CONCORD  
REPLAT BOOK # 1 PAGE 176-177  
MARK & GWEN PARRISH  
REF: BK 1980 / 122 & BK 1972 / 442  
OCTOBER 16, 2008

BASIS OF BEARINGS ARE FOR ANGLE CALCULATIONS  
AND ARE BASED ON THE NORTH LINE OF  
RUSSELL'S ADDITION AND USED AS N 82°40'00"E



OFFICE COPY  
NOT RECORDED  
SURVEYED BY  
GARY D. SALING  
REGISTERED SURVEYOR S-7192