


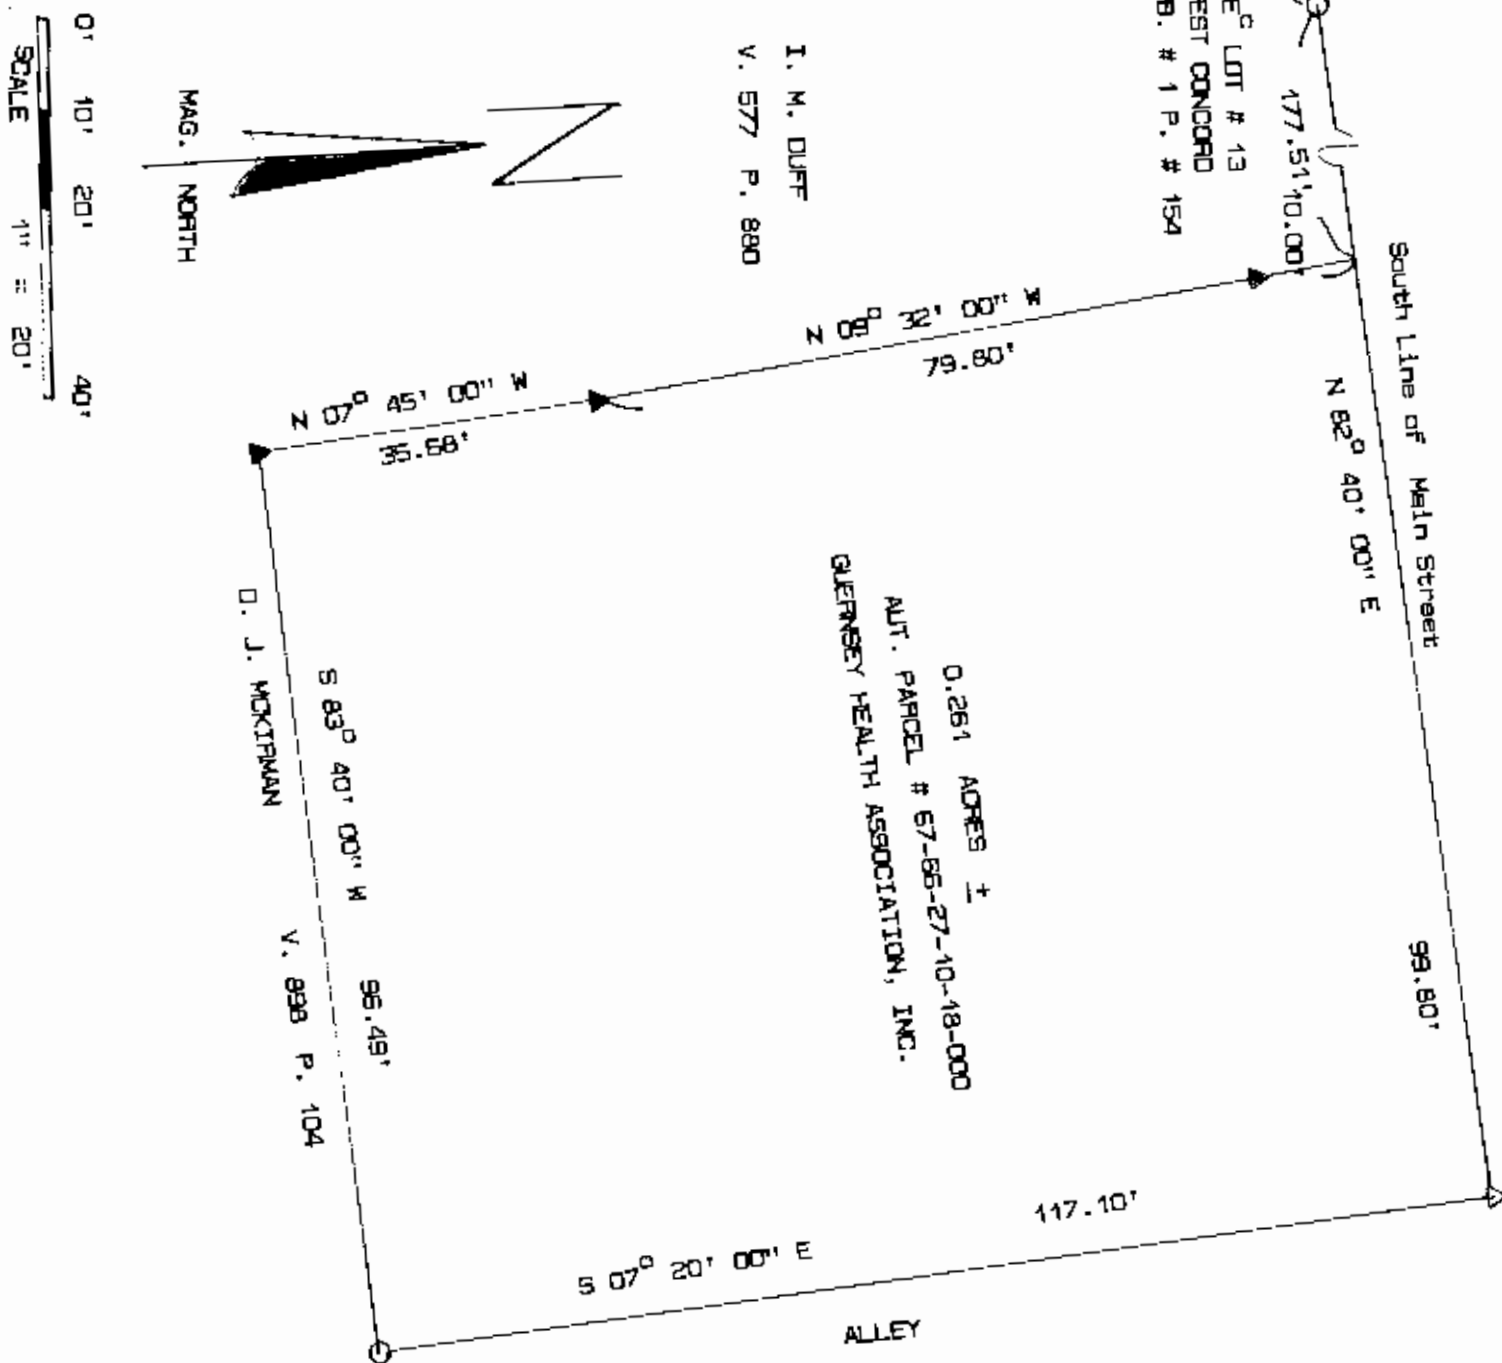

SURVEY PLAT OF 0.261 ACRES  $\pm$   
 QUERNSEY HEALTH ASSOCIATION, INC.  
 VILLAGE OF NEW CONCORD  
 UNION TOWNSHIP, MUSKINGUM COUNTY, OHIO  
 SECTION # 1, T. # 1 N., R. # 5 W.  
 REF: VOLUME 881 PAGE 99  
 AUGUST 16, 1990

LEGEND :

- IRON PIN FOUND
- △ RAILROAD SPIKE FOUND
- ▲ RAILROAD SPIKE SET

SURVEYED

BY:

JOSEPH

SPILKER

REGISTERED SURVEYOR # S-5862

[ 130-90 ]

DESCRIPTION APPROVED  
 FOR AUDITOR'S TRANSFER

BY J. L. Hamble  
 8-27-90