


Old National Rd. 80'
(Route 40)

N.E. cor. Lot 45
Plat of New Concord
Vol. "I" Pg. 526

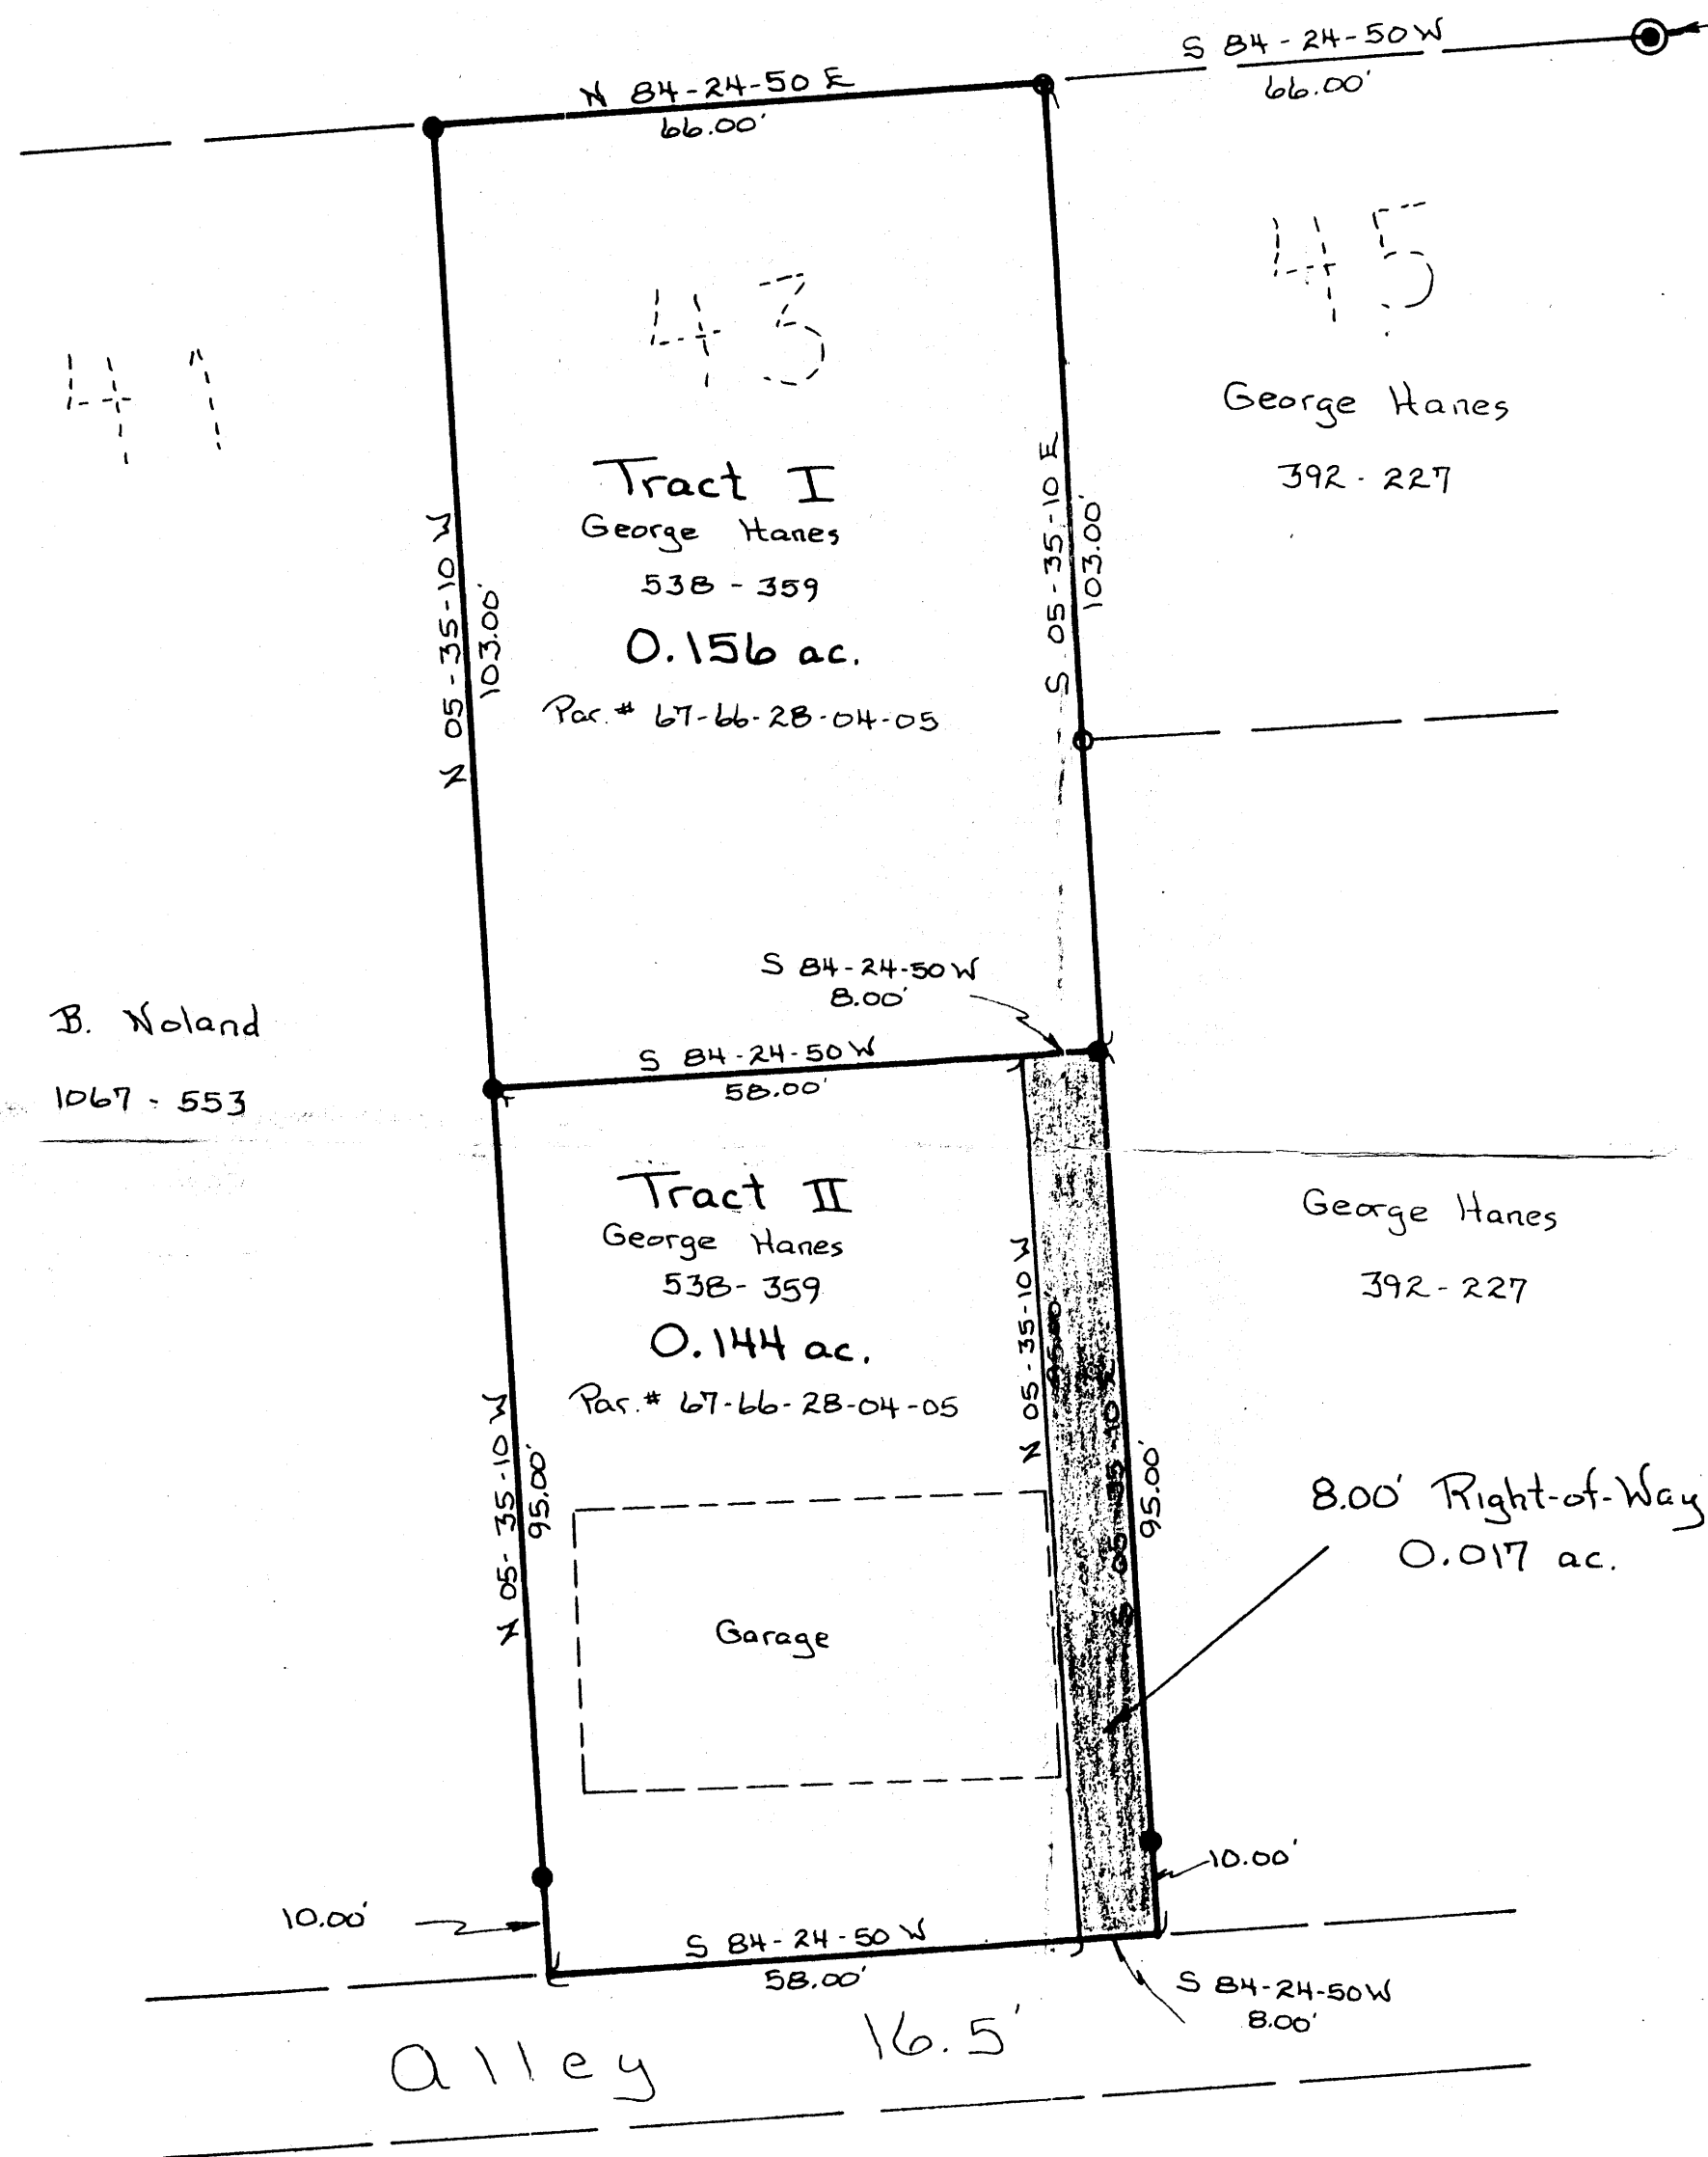

Legend

- Concrete Monument Found
- 5/8" Capped Rebar Set
- 5/8" Capped Rebar Found

Survey Plat of 0.300 ac.
Mrs. George R. Hanes
S.E. Qtr. Sec. 1 Twp 1 N. Pg. 5w.
Union Twp. Muskingum Co. Oh.
Village of New Concord
David Finleys Plat of New Concord
Lot 43
Volume "I" Pg. 526
Ref: Deed Volume 538 Pg. 359
Scale 1"=20' Sept. 8, 1992

Surveyed By:

OFFICE COPY
NOT RECORDABLE

Steven L. Gardner
Registered Surveyor
Ohio # 6884

DESCRIPTION APPROVED
FOR AUDITOR'S TRANSFER

BY SL Gardner
9-09-92

44-92-453