

CANNON LAND SURVEYING


7945 TWP. RD. 114 NE
New Lexington, Ohio 43764
(740) 342 - 2835

Bearings shown herein are to an assumed meridian and are used to denote angles only.
Data References: USGS maps, tax maps, deed descriptions and existing monumentation.
This survey is subject to any facts that may be disclosed by a full and accurate title search.

Scale 1" = 400'



Curve	Delta Angle	Radius	Arc	Chord	Chord Bearing
1	19°23'42"	2536.32	858.56	854.47	N 73°37'41"E
2	0°28'59"	2536.32	21.38	21.38	N 87°08'25"E

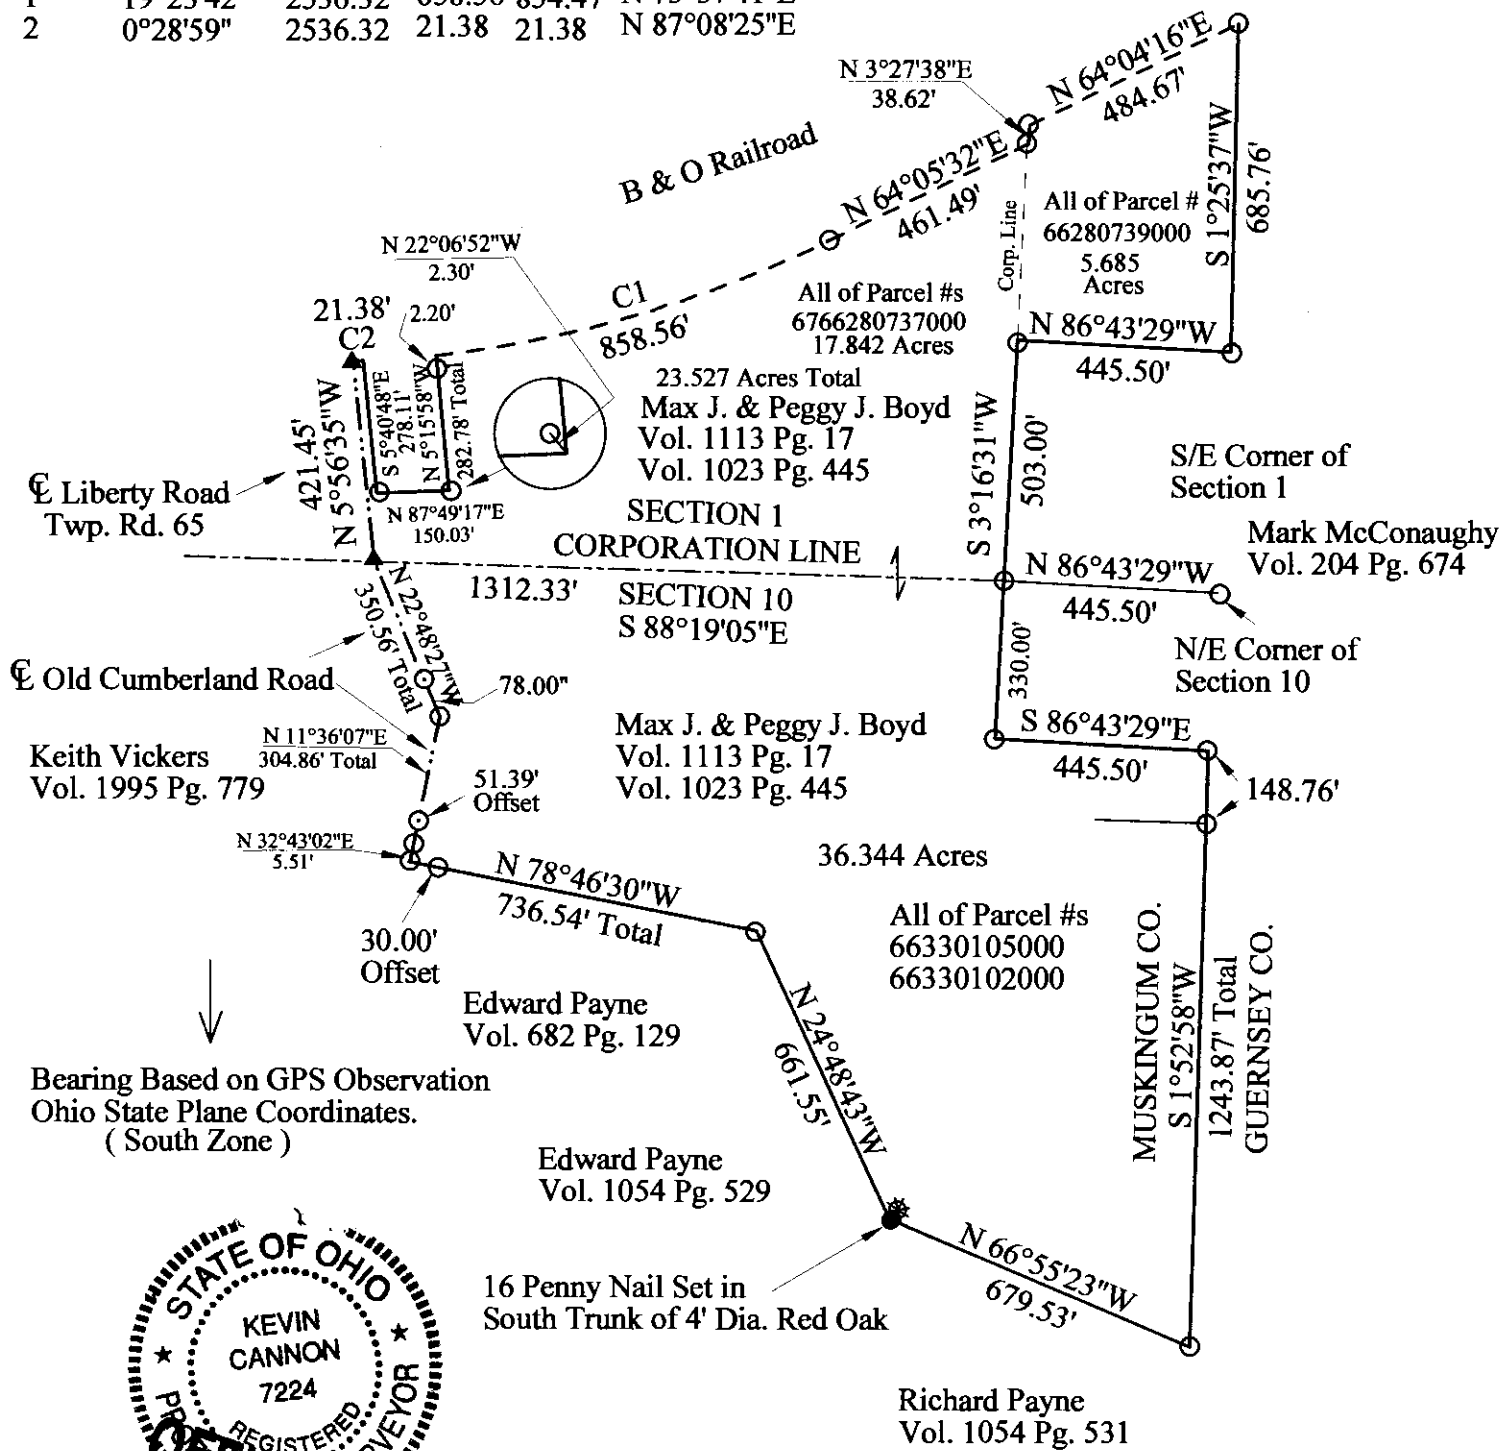

Bearing Based on GPS Observation
Ohio State Plane Coordinates.
(South Zone)



NOT RECORDED
4/12/10
Kevin Cannon
Reg. # 7224

DESCRIPTION

APPROVED
By: [Signature] 4/19/10

Survey For: Chris Wojno
State: Ohio
County: Muskingum
Township: Union
T - 1, R - 5 Lot: N/A
Section: 1 & 10
City or Village: New Concord
Subdivision: N/A

LEGEND

- Iron Pin Set 5/8" Rebar, 30" Long With Plastic ID Cap # 7224
- Iron Pin Found
- ▲ PK Nail Set
- △ Railroad Spike Found
- Stone Found
- ⊗ Post
- x—x— Fence
- Basis of Bearings