


SITUATED IN
State of Ohio, County of Muskingum, Township of Union, Northeast Quarter of Section 10, T-1, R-5, U.S.M.L.

BASIS OF BEARING
Bearings are based on the Ohio State Plane Coordinate System, NAD83, South Zone, Grid South, as per GPS observations made 11/26/14.

Approved For Transfer
On-Lot Sewage O.K.
Date 8/7/17
Zanesville-Muskingum Co.
Health Department

John A. and
Marita Miller
OR 2643-676
66-33-02-03-001

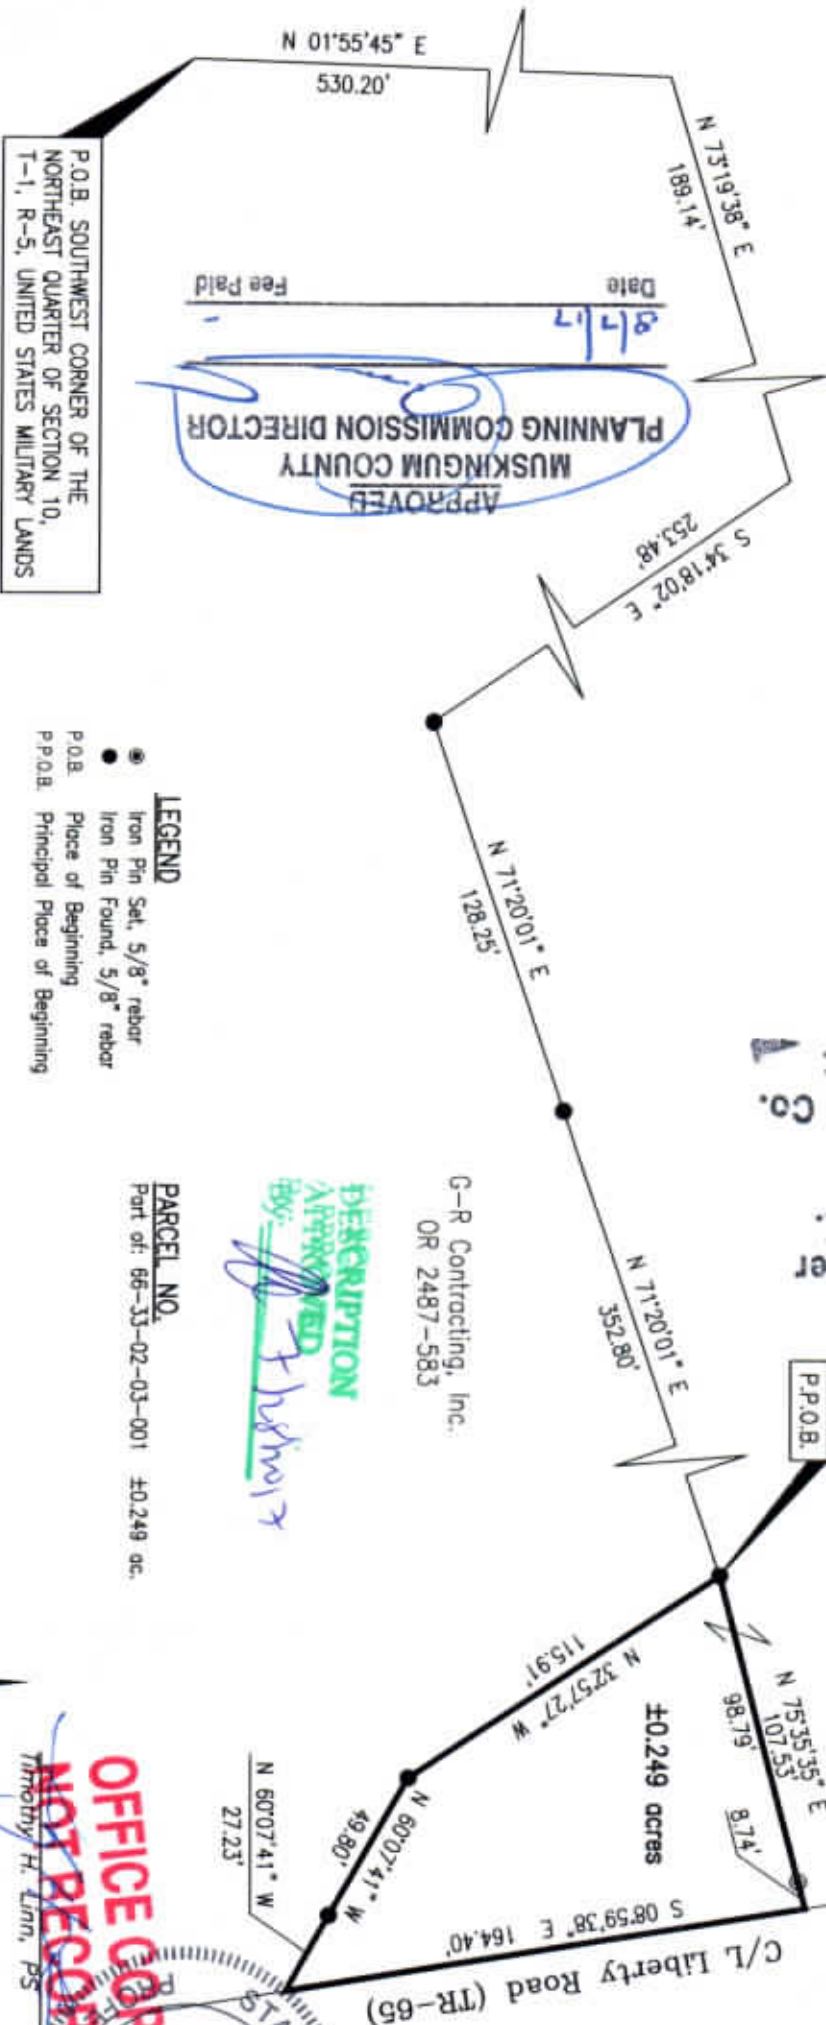

APPROVED
MUSKINGUM COUNTY
PLANNING COMMISSION DIRECTOR
Date 8/7/17
Fee Paid

- LEGEND**
- Iron Pin Set, 5/8" rebar
 - Iron Pin Found, 5/8" rebar
 - P.O.B. Place of Beginning
 - P.P.O.B. Principal Place of Beginning

PARCEL NO.
Part of: 66-33-02-03-001 ±0.249 ac.

DESCRIPTION
APPROVED
By: [Signature]

G-R Contracting, Inc.
OR 2487-583

OFFICE COPY
NOT RECORDED
TIMOTHY H. LINN
REGISTERED SURVEYOR
7113
Date 8/7/17

Linn Engineering, Inc.
Civil Engineering Consultants
P.O. Box 2086 Zanesville, Ohio 43702-2086
740-452-7436