

Copy

66-10-15-56
575 SUNDALE PL

Legal Description

Situated in the Township of Union, County of Muskingum and state of Ohio;

Being a part of the Southeast Quarter of Section 15, Township 1, Range 5 of the U.S. Military lands being further described as follows:

Commencing at a stone at the southeast corner of Said Section 15; Thence on the East line of said Section 15; N $7^{\circ}36'54''$ E for 1375.86 feet to an iron pin; Thence N $59^{\circ}56'00''$ W a distance of 472.74 feet to a railroad spike in the center of County Road 105; Thence N $43^{\circ}12'56''$ E for 51.25 feet to a point in said road and the point of beginning;

Thence N $47^{\circ}52'11''$ W for 474.72 feet to an iron pin, passing through an iron pin at 14.85 feet;

Thence N $12^{\circ}57'12''$ W for 821.75 feet to an iron pin on the South Right of Way of Interstate 70;

Thence S $82^{\circ}34'37''$ E for 566.97 feet to an iron pin;

Thence S $7^{\circ}18'18''$ E for 604.71 feet to an iron pin;

Thence S $48^{\circ}03'24''$ W for 351.92 feet to an iron pin;


Thence S $47^{\circ}52'12''$ E for 260.35 feet, passing through an iron pin at 245.42 feet, to a point in County Rd 105;

Thence S $43^{\circ}12'56''$ W for 49.90 feet to the point of beginning containing 9.53 Acres.

Subject to all legal highways.

Surveyed by Loren C. Camp Registration No S-5843
on September 24th, 1983

**OFFICE COPY
NOT RECORDABLE**

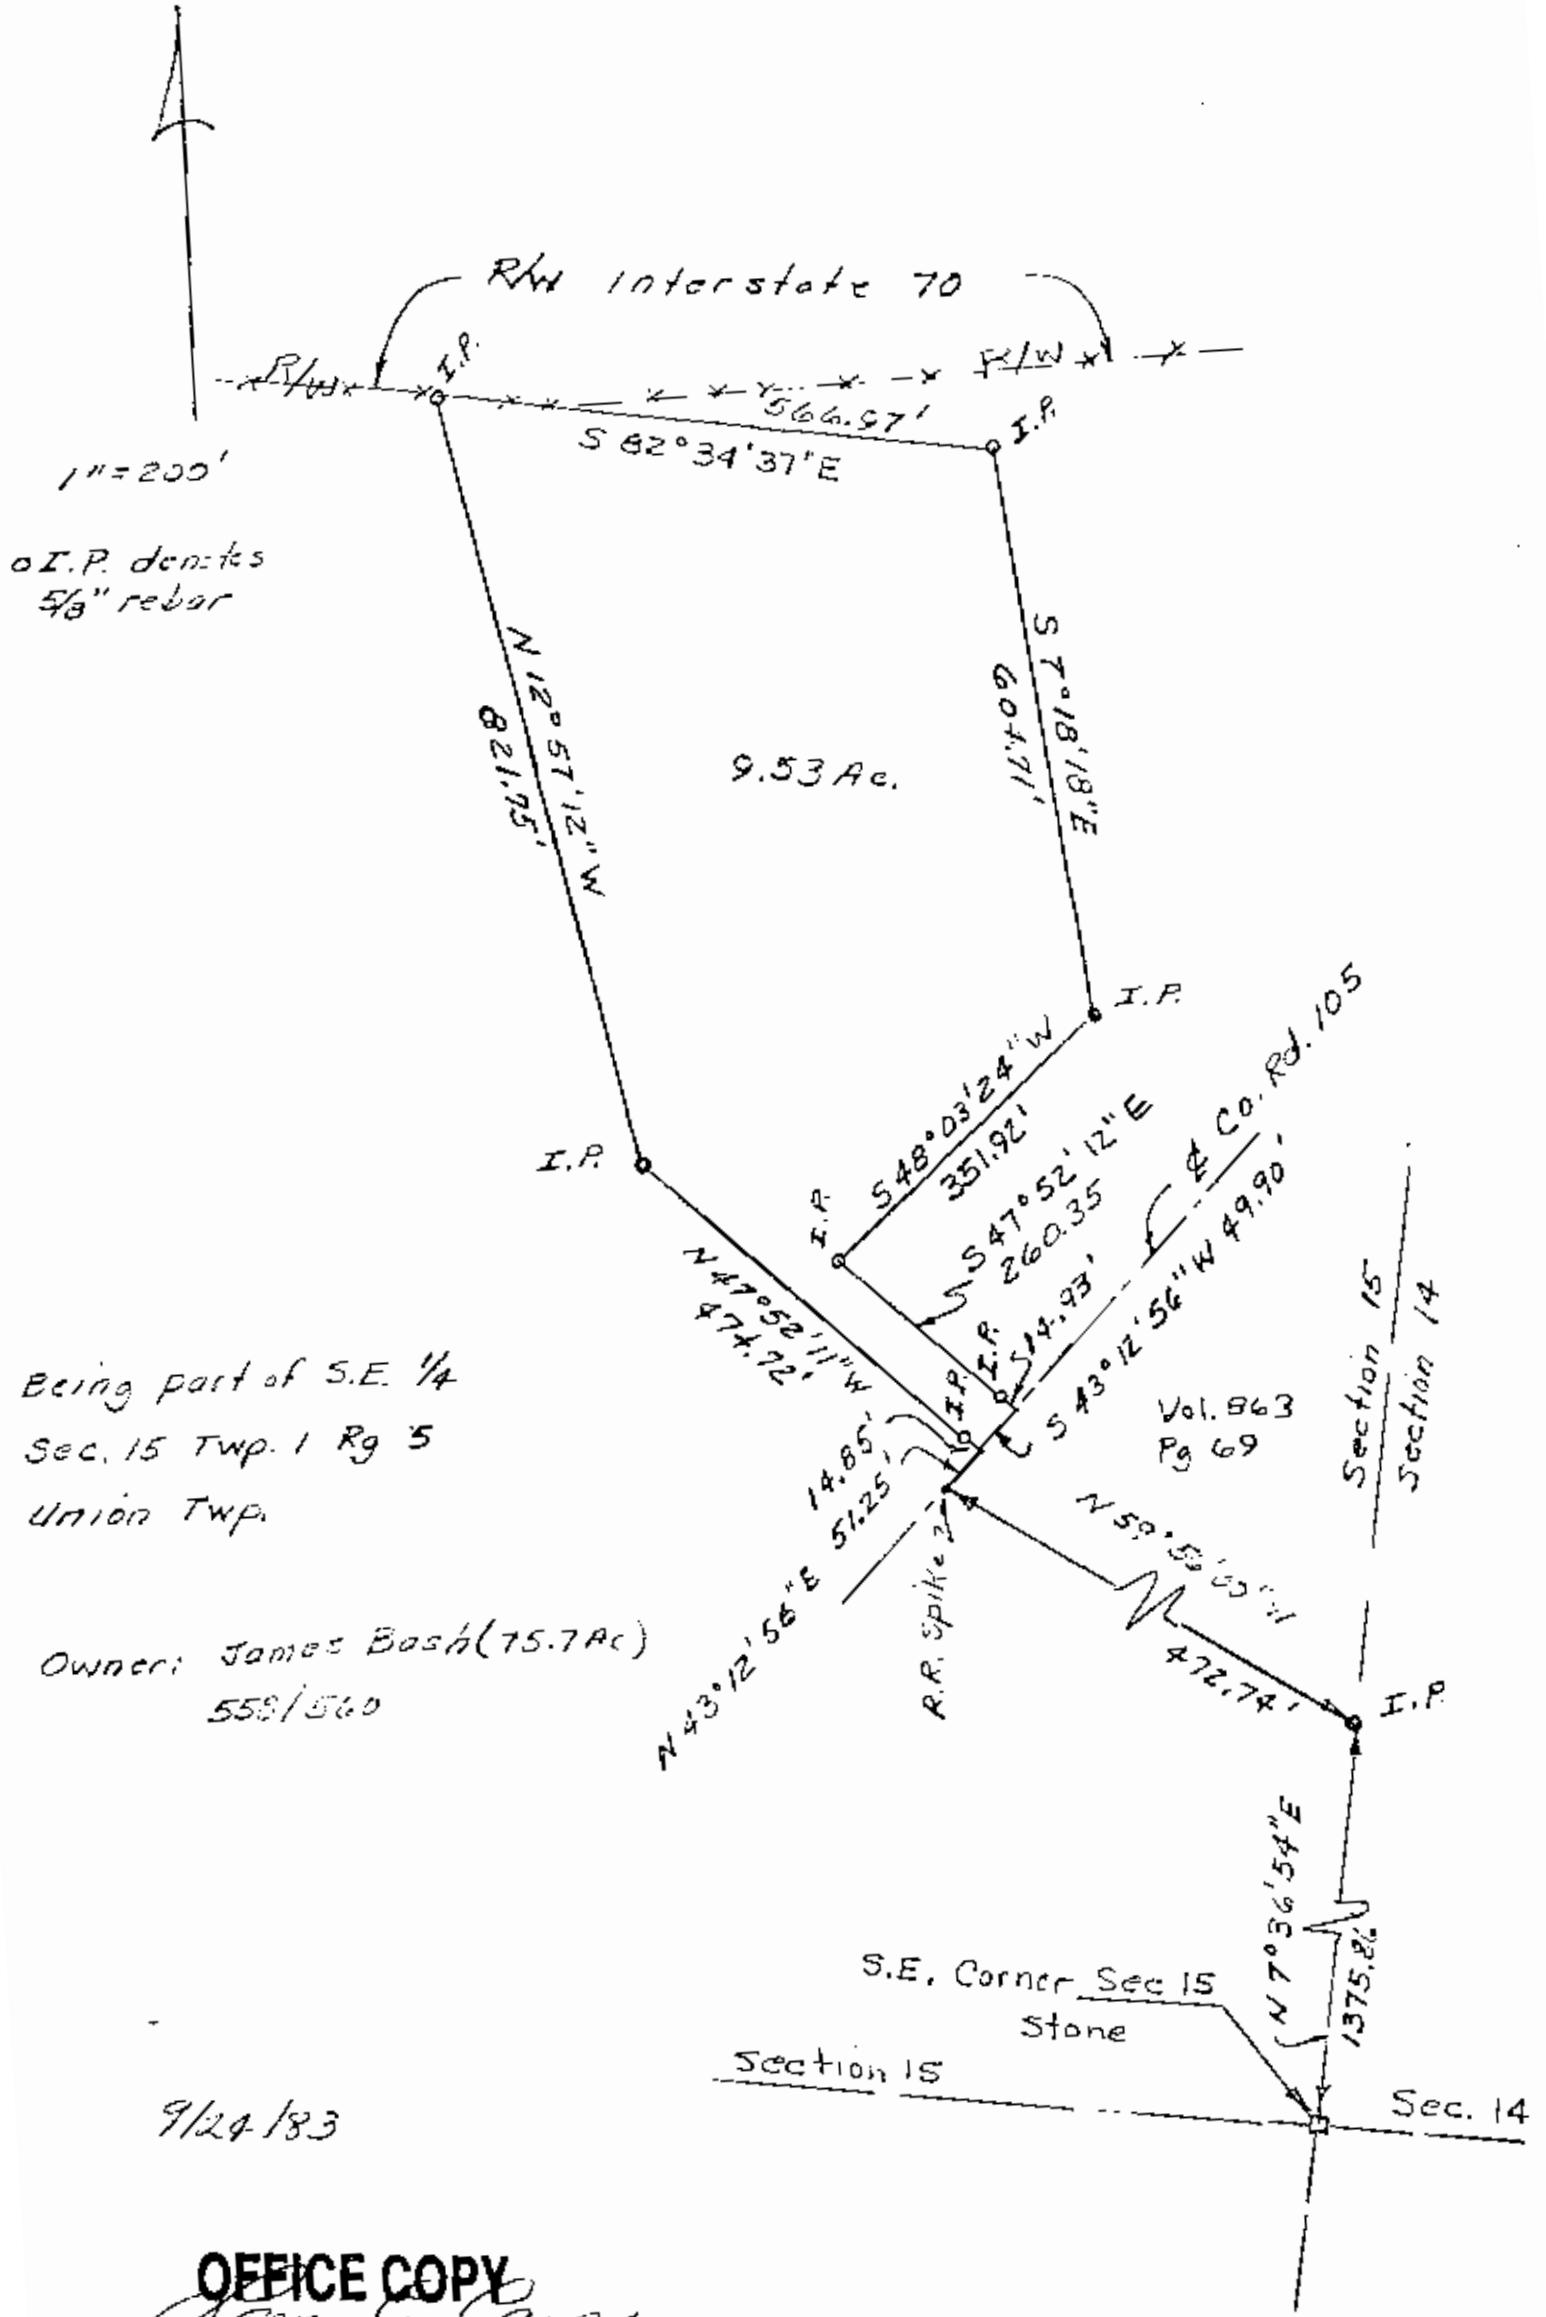

**OFFICE COPY
NOT RECORDABLE**

5-5810