

JOHN R. MARSHALL
REGISTERED SURVEYOR
530 LONGVIEW AVENUE
ZANESVILLE, OHIO
PARCEL 1

66-40-15-57 (001)

Situated in the State of Ohio, County of Maskingum and Township of Union:

Being a part of the southeast quarter of section 15, Township 1, range 5, bounded and described as follows:

Commencing at the southeast corner of said southeast quarter; thence north 07 degrees 36 minutes 54 seconds east a distance of 1375.86 feet to an iron pin; thence north 59 degrees 56 minutes 00 seconds west a distance of 472.74 feet to the true place of beginning for the parcel herein intended to be described; thence south 46 degrees 14 minutes 26 seconds west along Sundale Road a distance of 234.55 feet to a point; thence north 63 degrees 27 minutes 45 seconds west a distance of 796.09 feet to an iron pin and passing through an iron pin at 15.00 feet; thence north 04 degrees 07 minutes 57 seconds east a distance of 1004.28 feet to an iron pin; thence south 82 degrees 34 minutes 37 seconds east a distance of 312.62 feet to an existing iron pin; thence south 12 degrees 57 minutes 12 seconds east along the westerly line of lands now or formerly owned by R. and K. Paisley and recorded in deed book 905, page 270 of the deed records of said county a distance of 821.75 feet to an existing iron pin; thence south 47 degrees 52 minutes 11 seconds east along said line a distance of 474.72 to a point in said road and passing through an iron pin at 459.87 feet; thence south 46 degrees 14 minutes 26 seconds west along said road a distance of 51.52 feet to the true place of beginning, containing Fourteen and Thirty Two (14.32) hundredths acres more or less.

PARCEL 2.

66-40-15-57-002

Commencing at the southeast corner of said southeast quarter; thence north 07 degrees 36 minutes 54 seconds east a distance of 1375.86 feet to an iron pin; thence north 59 degrees 56 minutes 00 seconds west a distance of 472.74 feet to a point in sundale road; thence north 46 degrees 14 minutes 26 seconds east along said road a distance of 101.24 feet to a point at the true place of beginning for the parcel herein intended to be described; thence north 47 degrees 52 minutes 11 seconds west along the easterly line of lands now or formerly owned by R. and K. Paisley and recorded in deed book 905, page 270 of the deed records of said county; a distance of 260.35 feet to an existing iron pin; thence north 48 degrees 03 minutes 24 seconds east along said line a distance of 351.92 feet to an existing iron pin; thence north 07 degrees 18 minutes 18 seconds west along said line a distance of 604.71 feet to an existing iron pin; thence south 82 degrees 34 minutes 37 seconds east a distance of 489.60 feet to an iron pin; thence south 04 degrees 11 minutes 32 seconds west a distance of 684.15 feet to a point in said road and passing through an iron pin at 664.15 feet; thence south 66 degrees 01 minutes 38 seconds west along said road a distance of 245.67 feet to a point; thence south 51 degrees 06 minutes 07 seconds west along said road a distance of 262.92 feet to the true place of beginning, Containing Eight and Eighty Four (8.84) hundredths acres more or less.

Subject to the easements of all legal highways.

This description was written February 8, 1990 by John R. Marshall registered surveyor No. 5307.

DESCRIPTION APPROVED
FOR AUDITOR'S TRANSFER


BY J. J. Nambh

3-08-90

OFFICE COPY
NOT RECORDABLE

JOHN. E. MARSHALL
 REG. SURVEYOR
 530 LONGVIEW AVENUE
 ZANESVILLE, OHIO

66-10-15-97-002

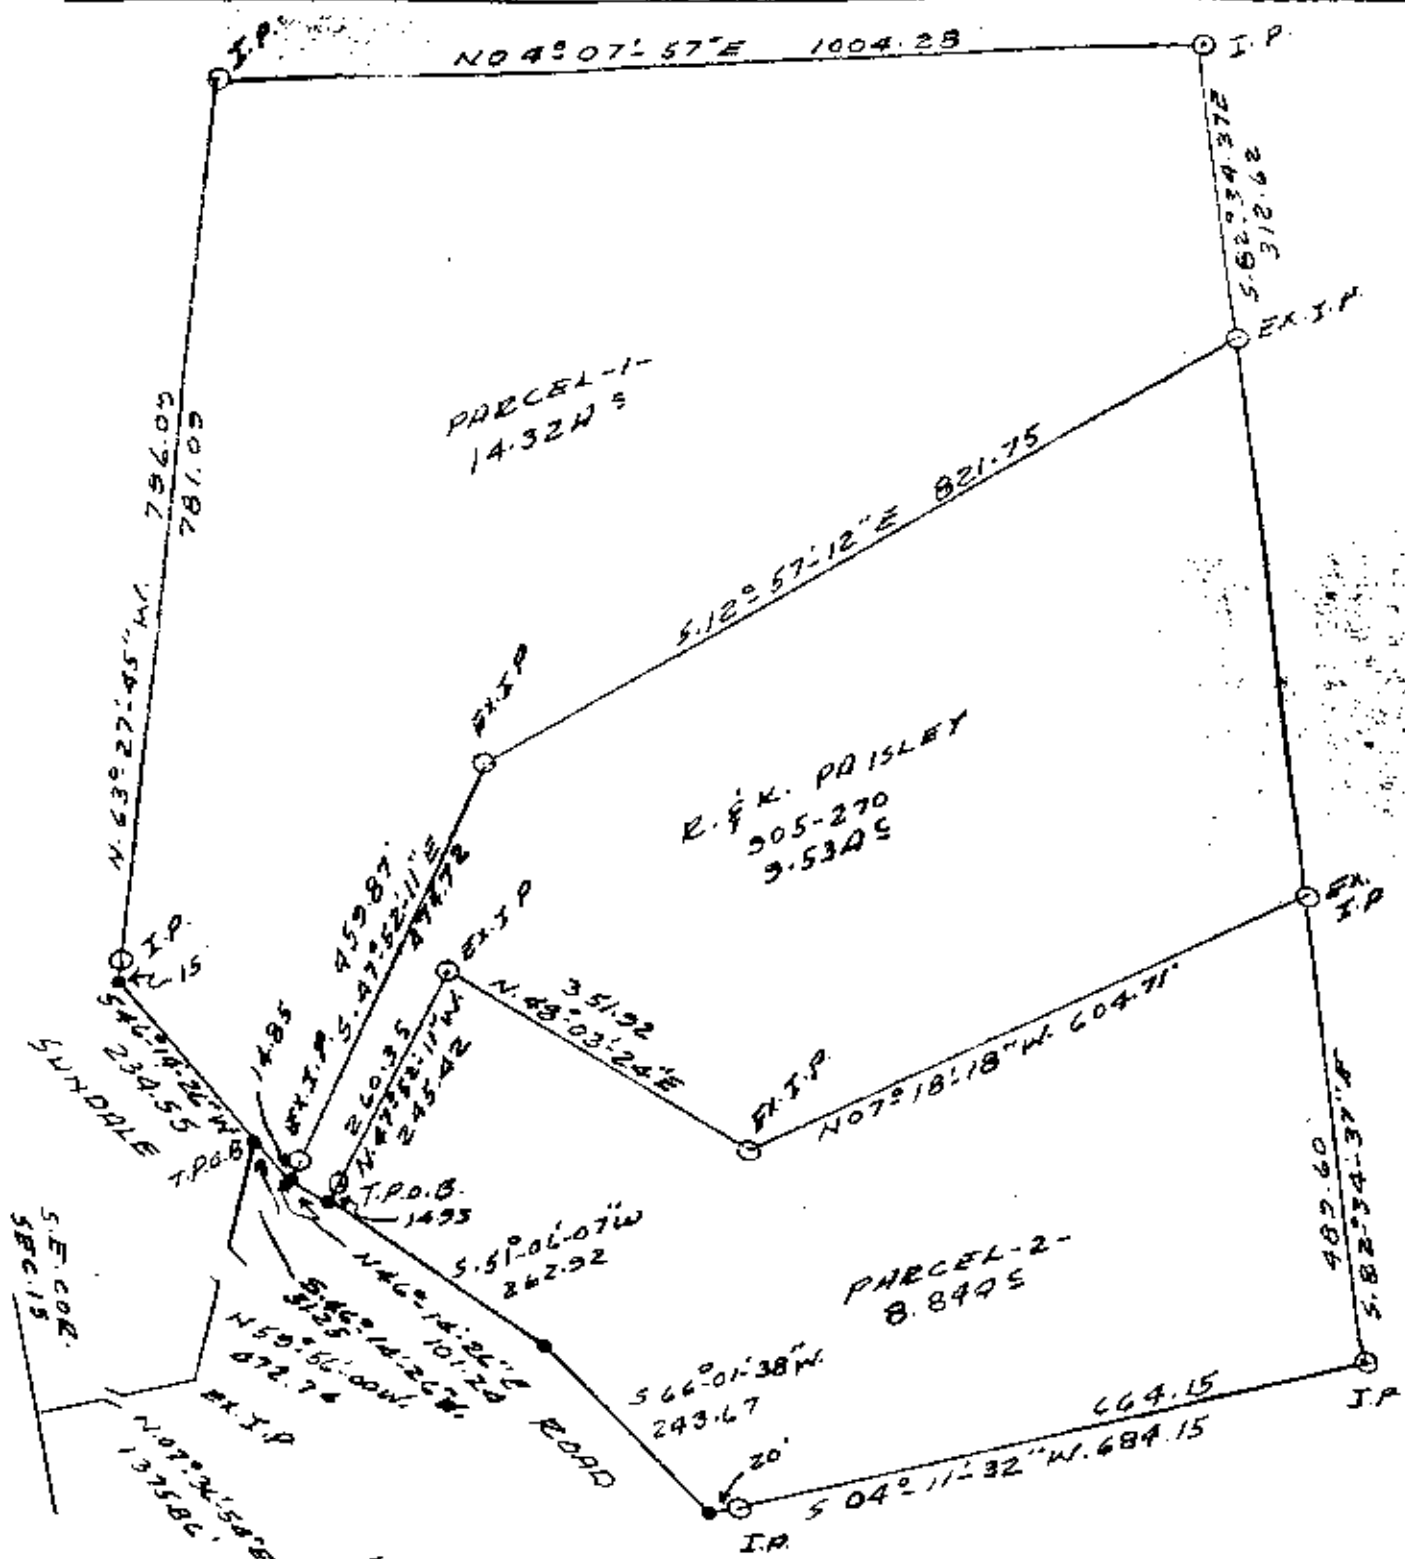

PLAT SHOWING
 PART OF JAMES BASH
 558-560

BEING A PART OF THE SOUTHEAST
 QUARTER OF SECTION 15,
 TOWNSHIP 1, RANGE 5, UNION
 TOWNSHIP, MUSKINGUM COUNTY,
 OHIO.

DESCRIPTION APPROVED
 FOR AUDITOR'S TRANSFER

J. L. Marshall
 3-08-90

DATE: FEBRUARY 1990

**OFFICE COPY
 NOT RECORDABLE**