

Being a part of the Northeast Quarter of Section 13, Township one, Range five, Union Township, Muskingum County, Ohio and being further described as follows:

Commencing at the Southeast Corner of Lot number five of Quarter Township four; thence West (North 90 degrees 00 minutes 00 seconds West) 1783.32 feet along the South Line of said Lot five to the Southwest Corner of a 63.70 acre parcel conveyed from Goldie French to F. H. and Betty Blackwood by deed dated August 23, 1949 and recorded in Deed Book 373, page 180 of the Deed Records of Muskingum County, to a point; thence along the West line of said 63.70 acre parcel the following five courses;

- 1) North 1399.86 feet to a point;
- 2) North 44 degrees 00 minutes 00 seconds West 165.00 feet to a point;
- 3) North 479.82 feet to a point;
- 4) North 88 degrees 00 minutes 00 seconds East 320.76 feet to a point;
- 5) North 45 degrees 00 minutes 00 seconds East 716.26 feet to a point;

in the center of County Road number 186, said point being the North East Corner of a one acre tract as recorded in Deed Book 769, page 45 of the Muskingum Deed Records; thence North 57 degrees 00 minutes 00 seconds West 209.00 feet to a point in the center of County Road number 186, said point being North 45 degrees 00 minutes 00 seconds East 209.00 feet (by deed) from an existing axle and North 45 degrees 00 minutes 00 seconds East 20.00 feet (by Deed) from a point marked by an existing axle; thence North 54 degrees 53 minutes 57 seconds West 557.90 feet to a point in the center of County Road number 186, said point being the place of beginning of this tract; thence South 35 degrees 33 minutes 55 seconds West 341.65 feet to a point marked by an iron pin; thence North 56 degrees 31 minutes 21 seconds West 431.02 feet to a point in the center of County Road number 186, passing a point marked by an iron pin at 406.02 feet; thence following the center of County Road number 186 the next six courses and distances:

- 1) North 31 degrees 03 minutes 53 seconds East 82.87 feet to a point;
- 2) North 32 degrees 14 minutes 13 seconds East 40.15 feet to a point;
- 3) North 43 degrees 19 minutes 38 seconds East 79.25 feet to a point;
- 4) North 64 degrees 32 minutes 50 seconds East 154.87 feet to a point;
- 5) South 60 degrees 23 minutes 55 seconds East 198.50 feet to a point;
- 6) South 54 degrees 28 minutes 36 seconds East 156.40 feet to the place of beginning.

Containing 3.270 more or less acres, subject to all legal road right-of-ways.


I hereby certify the above description to be correct as prepared by me, this 30th day of April 1980.

**OFFICE COPY  
NOT RECORDABLE**  
W. J. Garber  
REG. SURVEYOR #5718

DESCRIPTION APPROVED  
for Auditor's transfer

By *[Signature]*

66-50-13-12

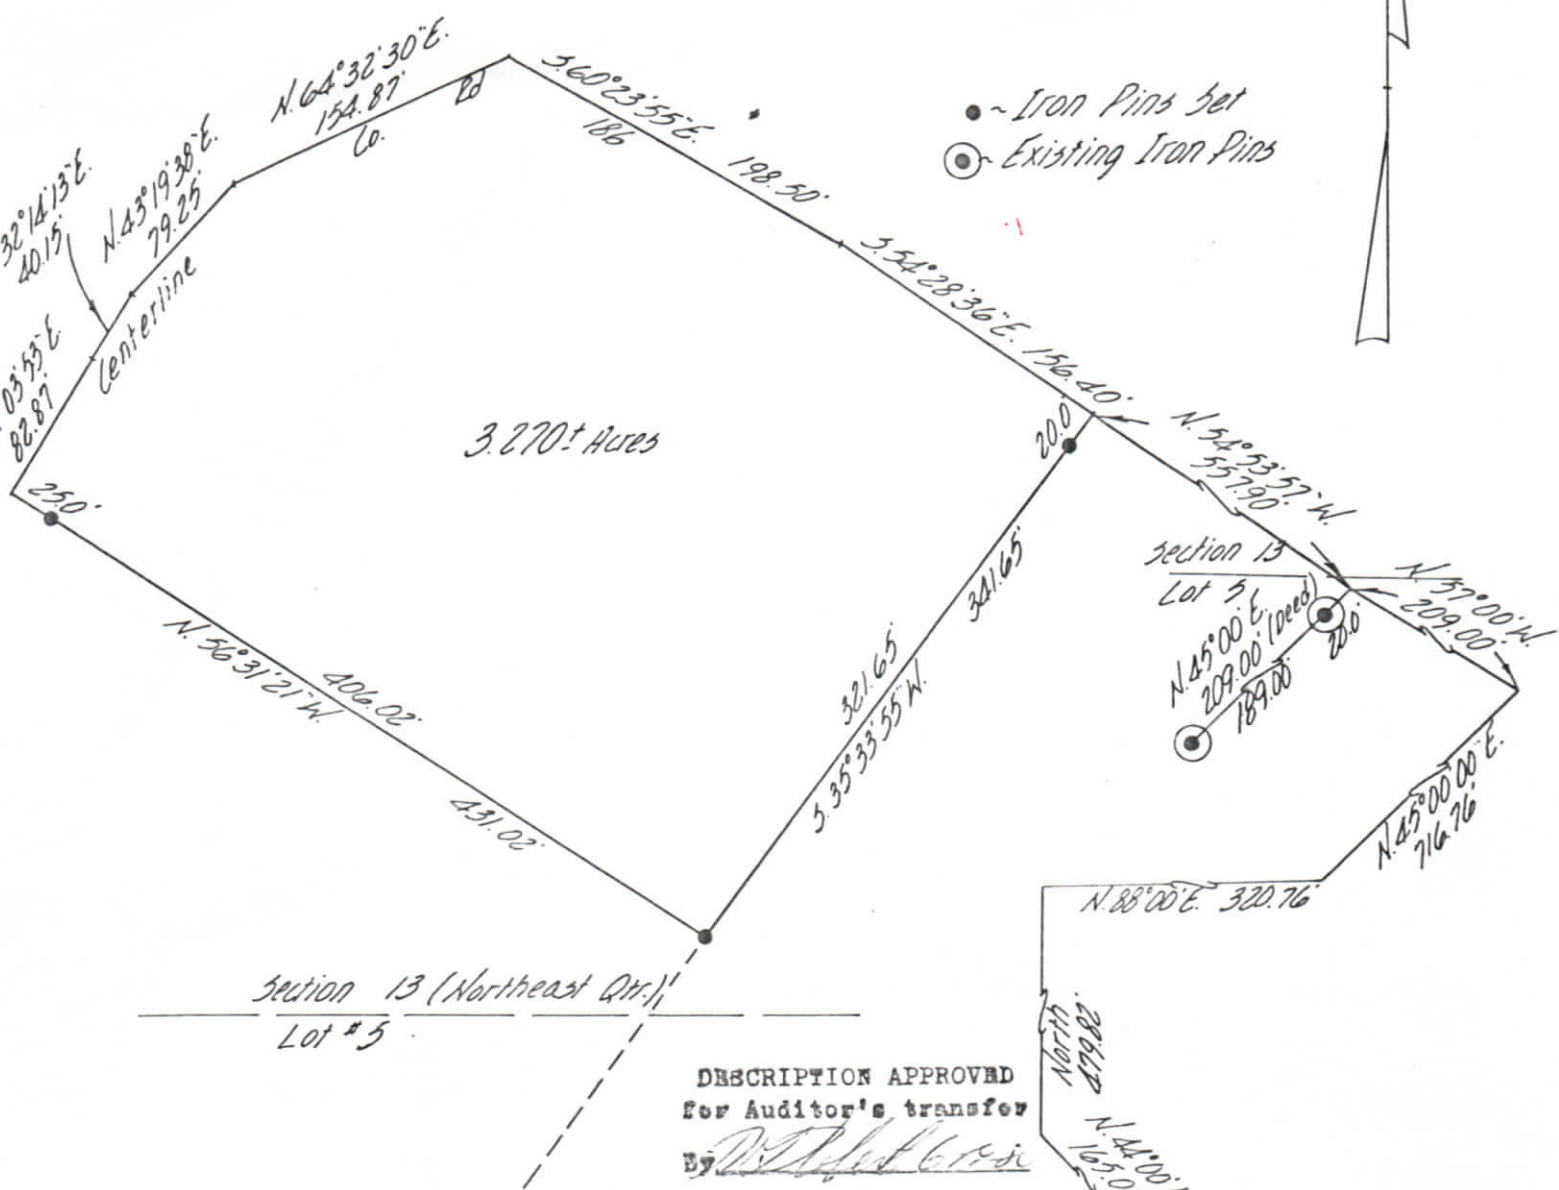

Section 13 (Northeast Qtr.)  
Lot # 5

DESCRIPTION APPROVED  
for Auditor's transfer  
By *[Signature]*


Being a part of The Northeast Quarter of Section 13, Township one, Range five, Union Township, Muskingum County, Ohio.

I hereby certify the above plat and survey to be correct as prepared by me, this 30th day of April 1980.

**OFFICE COPY NOT RECORDABLE**  
W. J. BIEDENBACH  
REG, SURVEYOR #5718

Zanesville Muskingum County  
General Health District  
735 Laurel Avenue  
Zanesville, Ohio

*[Signature]*  
6/18/80

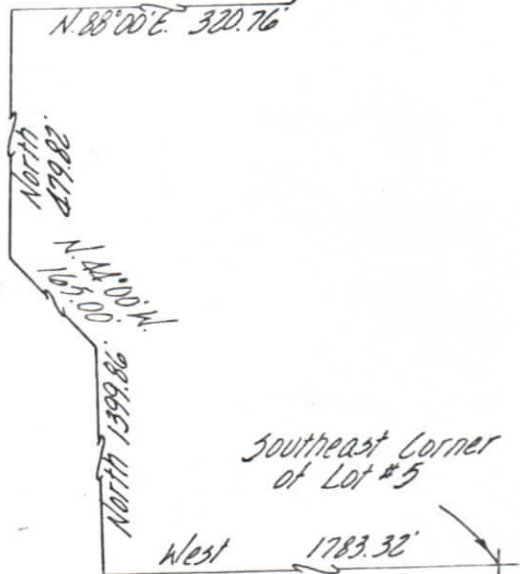

<b>W. J. BIEDENBACH &amp; ASSOC.</b> Surveying & Mapping 3120 Lisa Ln. Zanesville, Ohio 43701 (614) 453-4850	
Drawn by: <i>MDJ</i>	Date: 4-30-80
Scale: 1"=100'	Checked by: <i>MDJ</i>
Job No: 729-4-80	D. Garber