


PHONE : (740) 455 - 3736

BEING A PART OF LOT #1 & LOT#2 OF THE 4TH QUARTER, TOWNSHIP 1 NORTH, RANGE 5 WEST, OF
UNITED STATES MILITARY DISTRICT, UNION TOWNSHIP, MUSKINGUM COUNTY, STATE OF OHIO

DESCRIPTION APPROVED
FOR AUDITOR'S TRANSFER
BY A. L. Swinshart
1-29-99

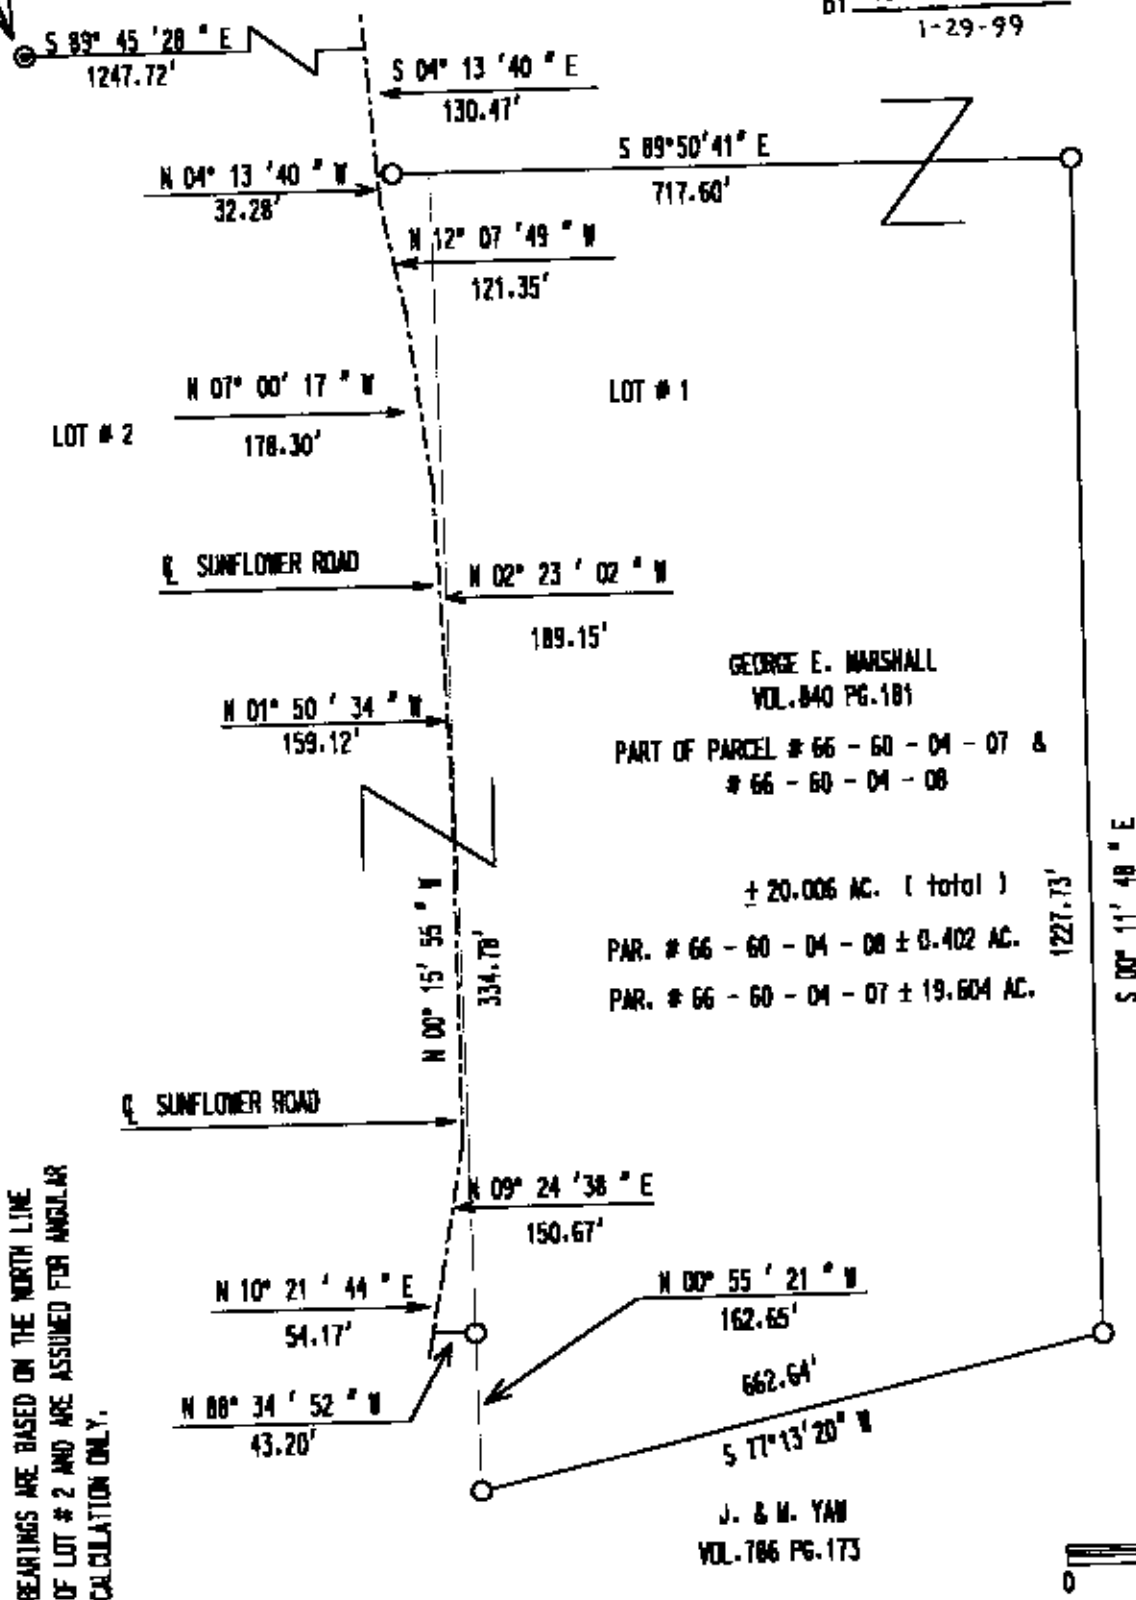

REFERENCES : DEEDS OF RECORD, MUSKINGUM COUNTY TAX MAPS
THIS PLAT IS SUBJECT TO ANY FACTS THAT MAY BE DISCLOSED
BY A FULL AND ACCURATE TITLE SEARCH

E. YAM
WTL 1059 PG.109

GEORGE E. MARSHALL
VOL. 840 PG. 181
PART OF PARCEL # 66 - 60 - 04 - 07 &
66 - 60 - 04 - 08

PAR. # 66 - 60 - 04 - 08 ± 0.402 AC.

J. & M. YAM
VOL. 786 PG. 173

SCALE 1" = 200'

I HEREBY CERTIFY TO THE BEST OF MY KNOWLEDGE AND BELIEF, THE ABOVE PLAT TO BE CORRECT AS PREPARED BY ME THIS 26 TH DAY OF JANUARY, 1999, FROM AN ACTUAL FIELD SURVEY COMPLETED BY BINKLEY AND ASSOCIATES.

OFFICE COPY
NOT RECORDABLE

DONALD E. BINKLEY (U)

DATE _____

LEGENDA

- IRON PIN SET
- IRON PIN FOUND
- STONE FOUND
- ⊗ FENCE POST