

LEGEND

○ IRON PIN FOUND
● IRON PIN SET

1. S 30° 44' 35" E 59.90'
2. S 27° 38' 28" E 67.80'
3. N 32° 15' 54" E 60.00'
4. N 07° 38' 26" E 110.00'


PERTINENT DOCUMENTS

TAX MAP
DEEDS
SURVEYS



MAG. NORTH

0' 75' 150' 300'
SCALE 1" = 150'

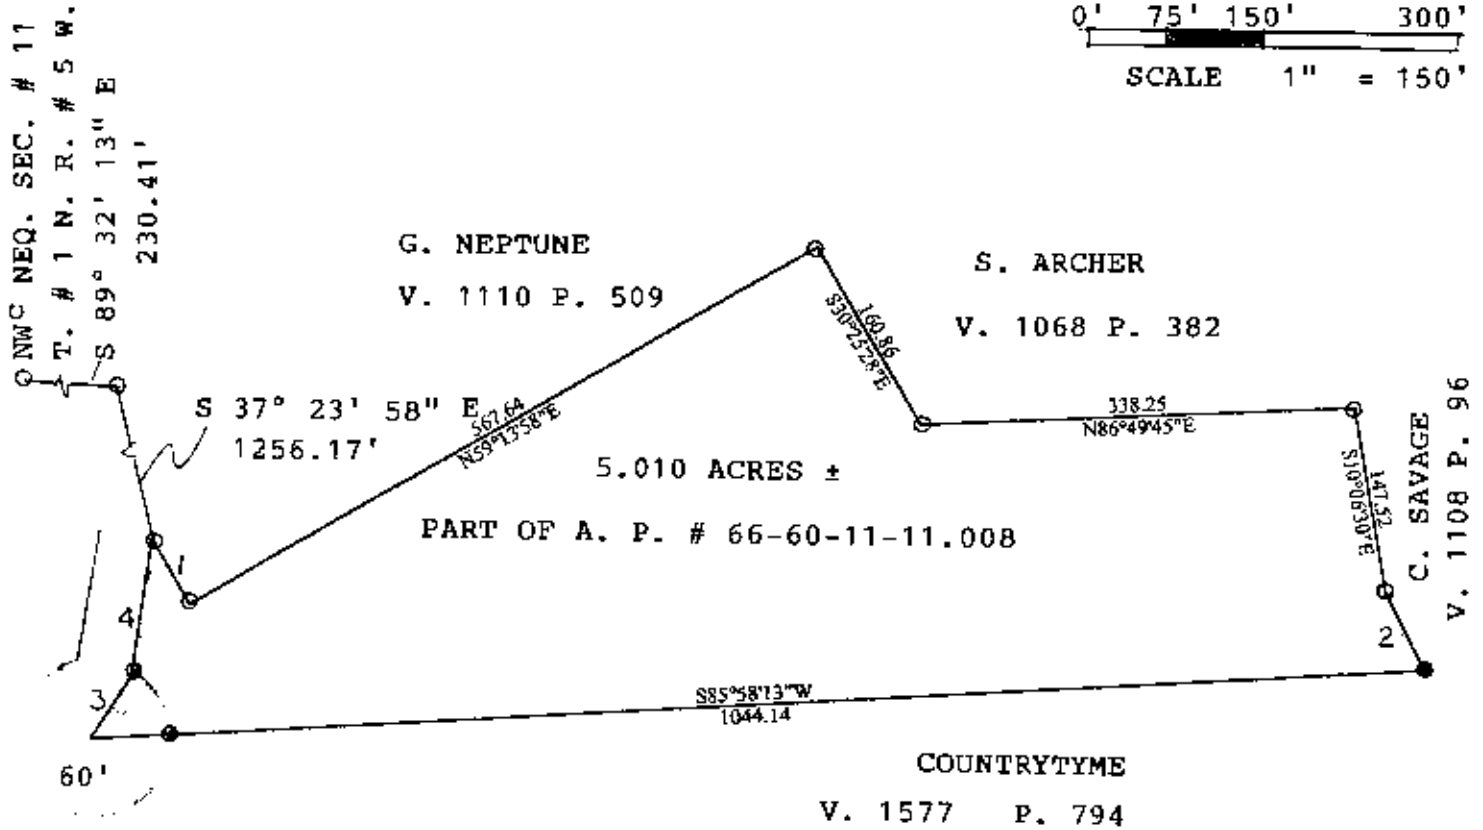

SURVEY PLAT OF 5.010 ACRES ±
COUNTRYTIME

NEQ. SEC. # 11 T. # 1 N. R. # 5 W.
UNION TWP., MUSKINGUM CO., OHIO
REF: V. 1577 P. 794
MAY 15, 2001



SUMED BY

BY

JOSEPH T. SPILLNER
REGISTERED SURVEYOR #5862
(56-2001-11)

DESCRIPTION APPROVED
FOR AUDITOR'S TRANSFER
BY: K. Buckley
6-6-2001