

SURVEY FOR LINDA AITKEN - WATER TOWER SITE

STATE OF OHIO, MUSKINGUM COUNTY, UNION TOWNSHIP, PART OF THE
NORTHWEST QUARTER OF SECTION 12, TOWNSHIP 1 NORTH,
RANGE 5 WEST, UNITED STATES MILITARY LANDS
PART OF PARCEL # 66-60-12-09-000 ± 0.083 ACRES





NORTHWEST CORNER OF
SECTION 12, T1N, R5W

TROY E. & JULIE I. YANDSIK
DR 2427-478

LINDA D. AITKEN
DR 2699-885

LINDA D. AITKEN
DR 2699-885

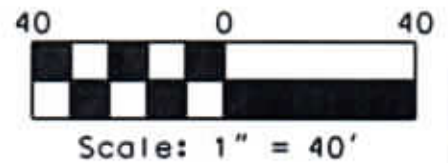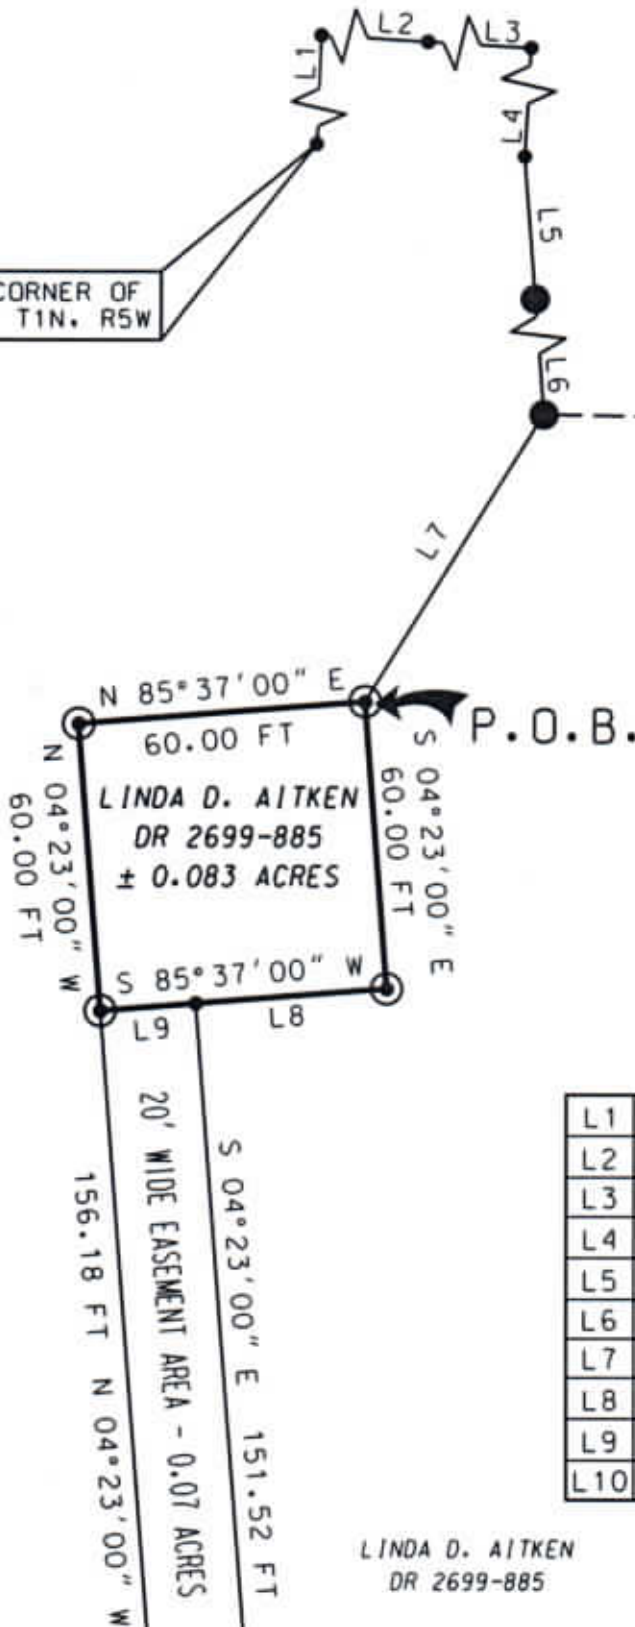

LINE TABLE

L1	N 02°13'12" E	494.47 FT
L2	S 86°45'11" E	338.06 FT
L3	S 86°45'11" E	711.78 FT
L4	S 03°14'49" W	633.60 FT
L5	S 04°22'03" E	30.00 FT
L6	S 04°22'03" E	212.73 FT
L7	S 31°47'01" W	70.49 FT
L8	S 85°37'00" W	40.00 FT
L9	S 85°37'00" W	20.00 FT
L10	S 72°30'30" W	20.53 FT

LINDA D. AITKEN
DR 2699-885

LINDA D. AITKEN
DR 2699-885

DESCRIPTION
APPROVED

By: *[Signature]* 9/19/2017

**MUSKINGUM COUNTY
ENGINEER'S OFFICE**
155 REHL ROAD
ZANESVILLE, OHIO 43701
(740) 454-0155

I HEREBY CERTIFY THIS PLAT
TO BE CORRECT, AS SURVEYED
IN AUGUST 2017.



LEGEND

- IRON PIN SET 5/8" X 30" W/CAP MARKED "MUSK CTY" "SWIERZ 8062"
- IRON PIN FOUND
- POINT

PERTINENT DOCUMENTS AND SURVEYS USED:

1. DEED REFERENCES SHOWN
2. TAX MAPS
3. SURVEY RECORDS FOUND IN THE MUSKINGUM COUNTY ENGINEERS OFFICE, ZANESVILLE, OHIO

BASIS OF BEARING:

BEARINGS SHOWN HEREON ARE BASED ON NAD83 (2011), OHIO SOUTH ZONE, STATE PLANE COORDINATES, AS PER GPS OBSERVATIONS FROM NGS MONUMENT 23 101A.

**OFFICE COPY
NOT RECORDABLE**

DATE 8/29/17